



位置図



平面図

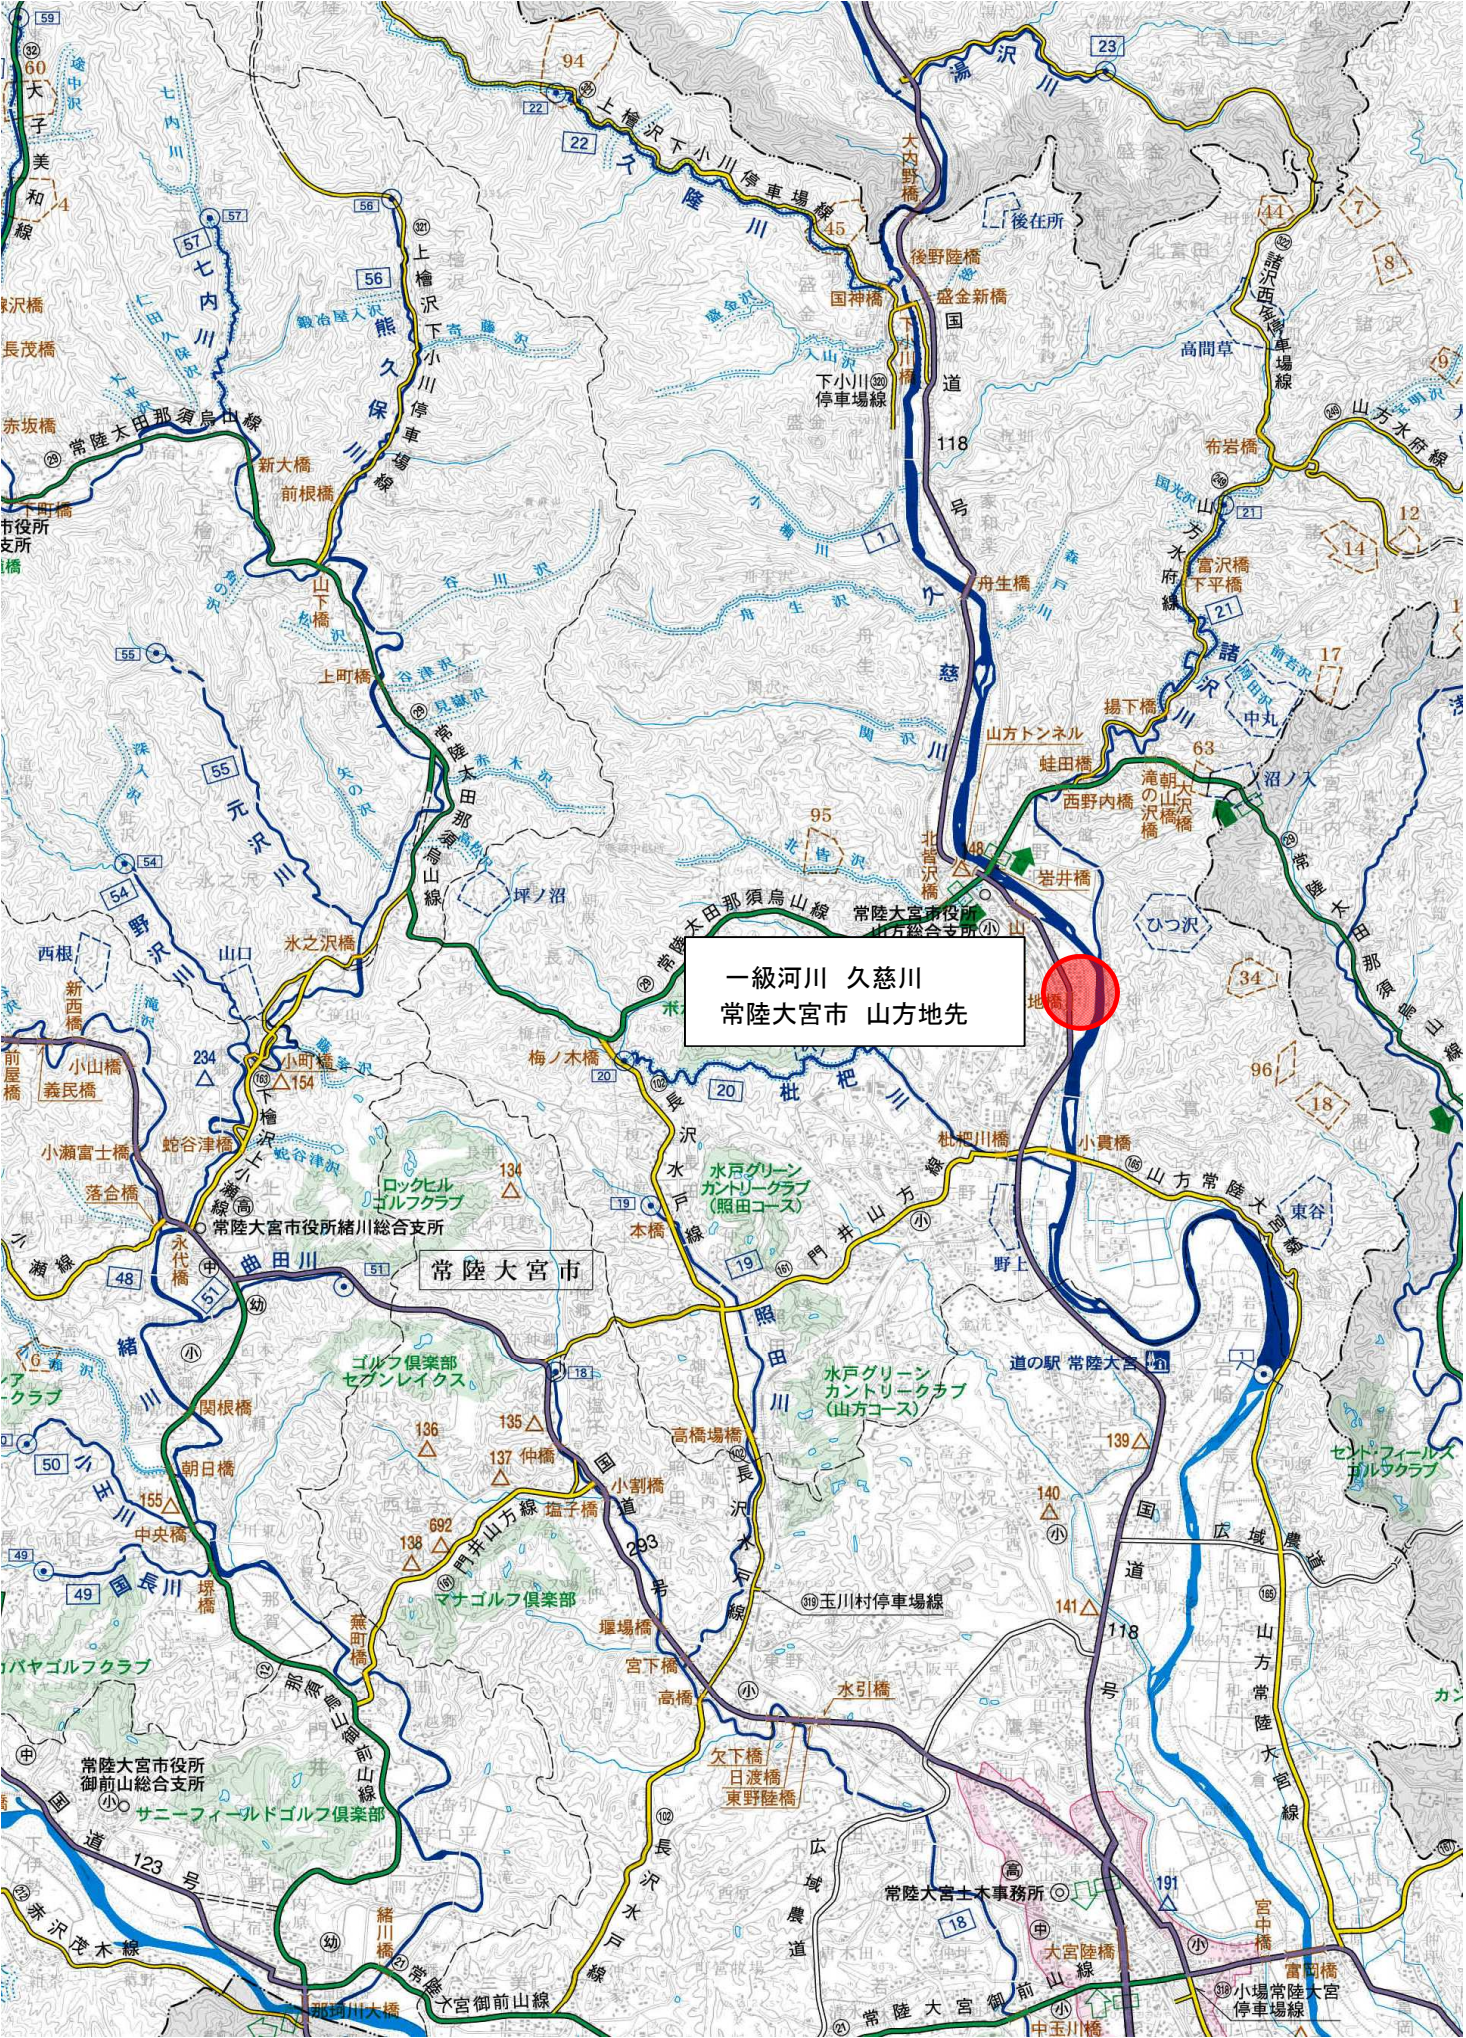

縮尺 1 : 5000

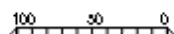

久慈川 (山方)