


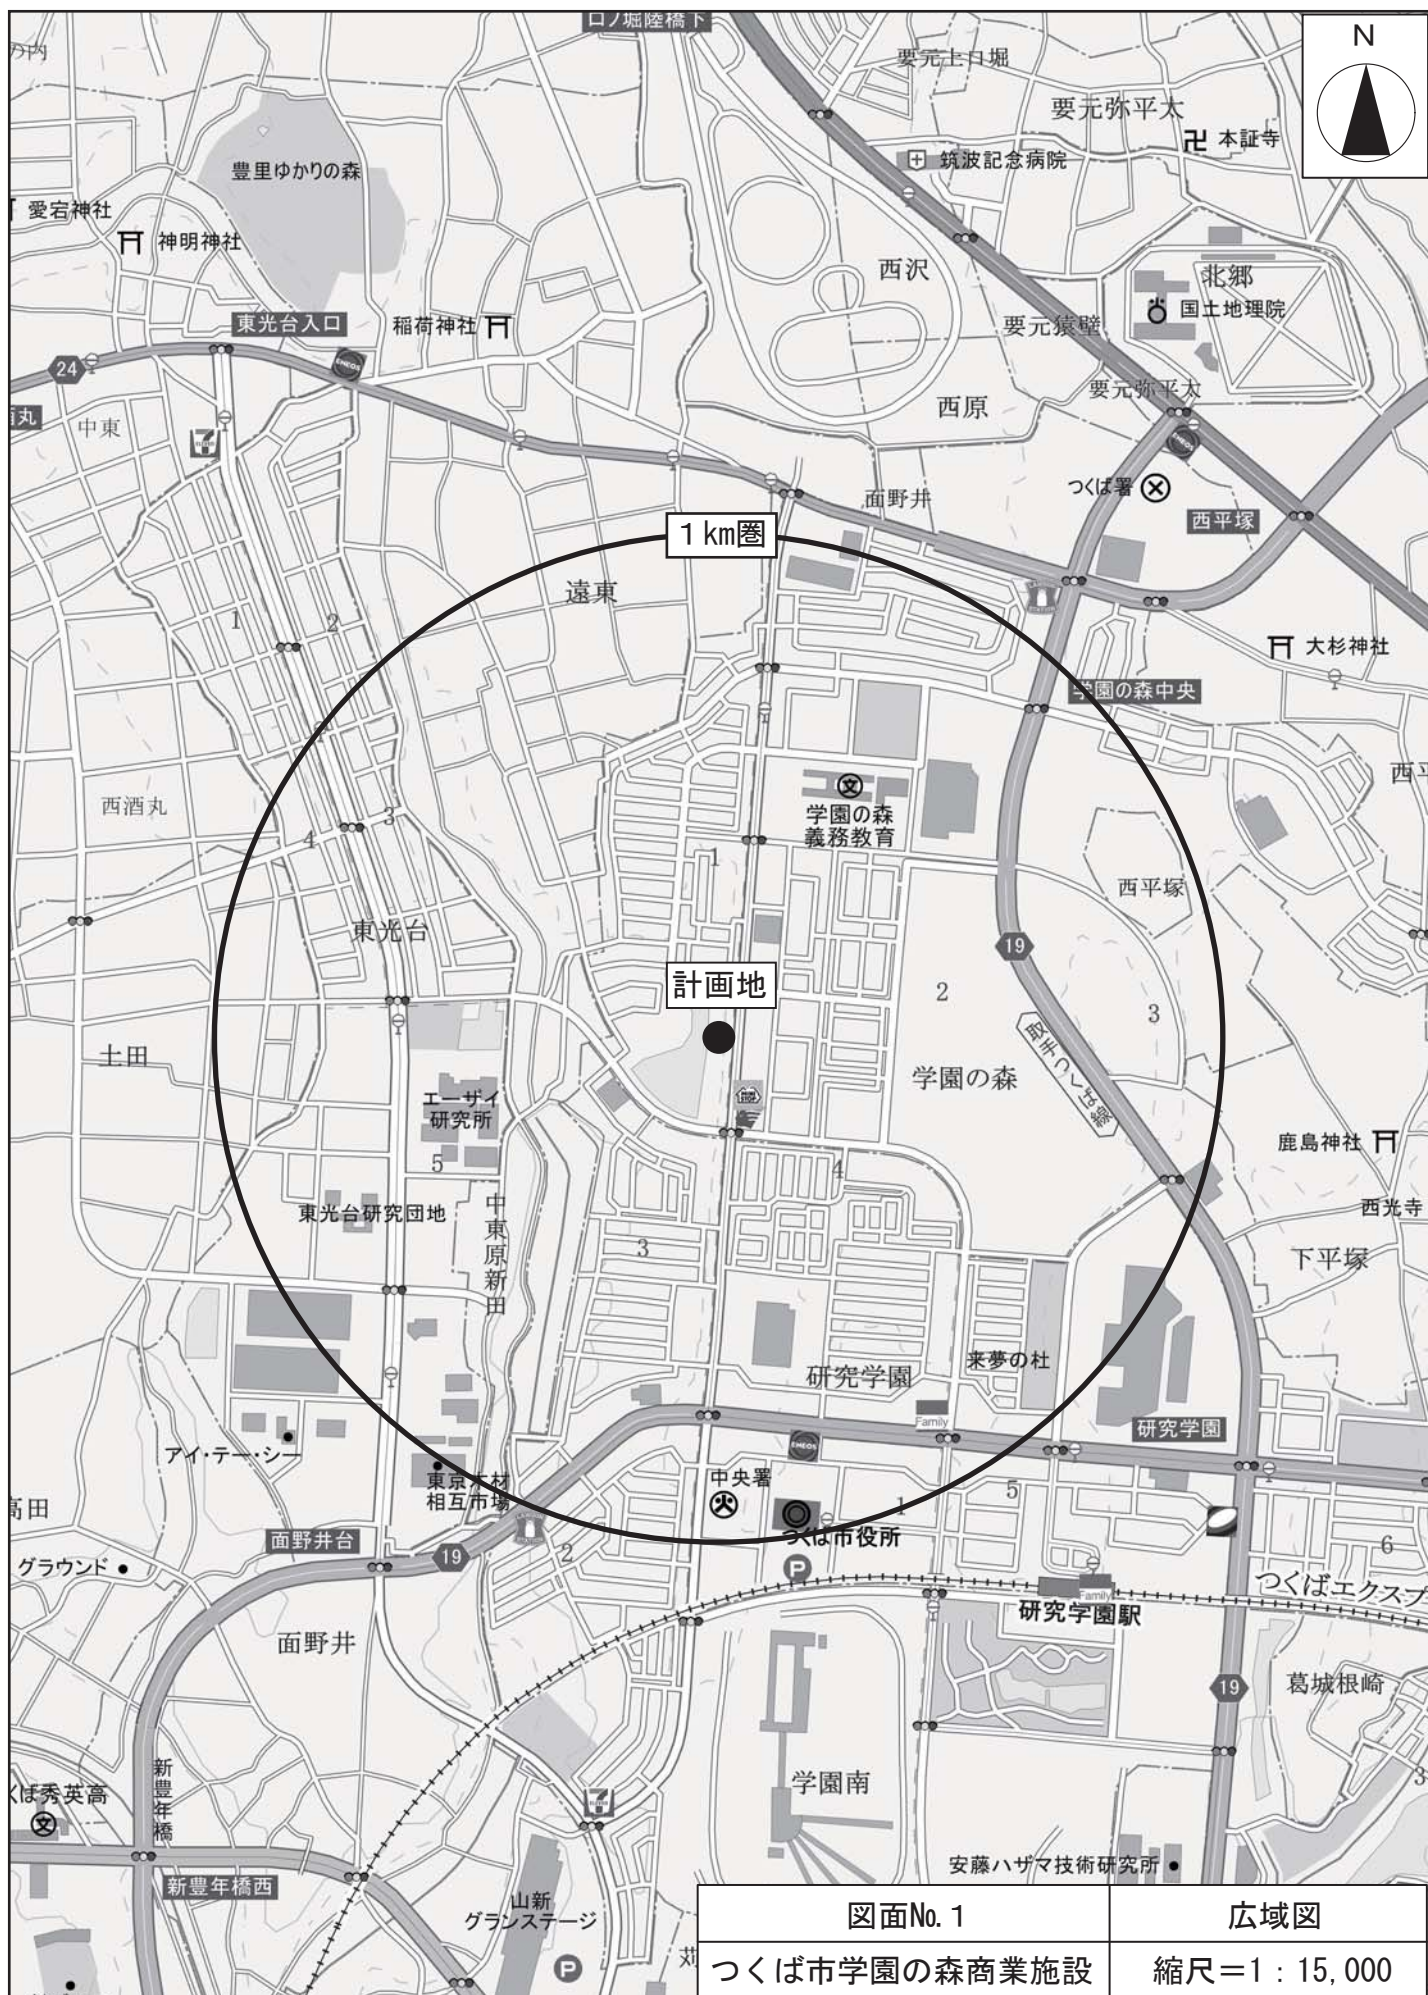


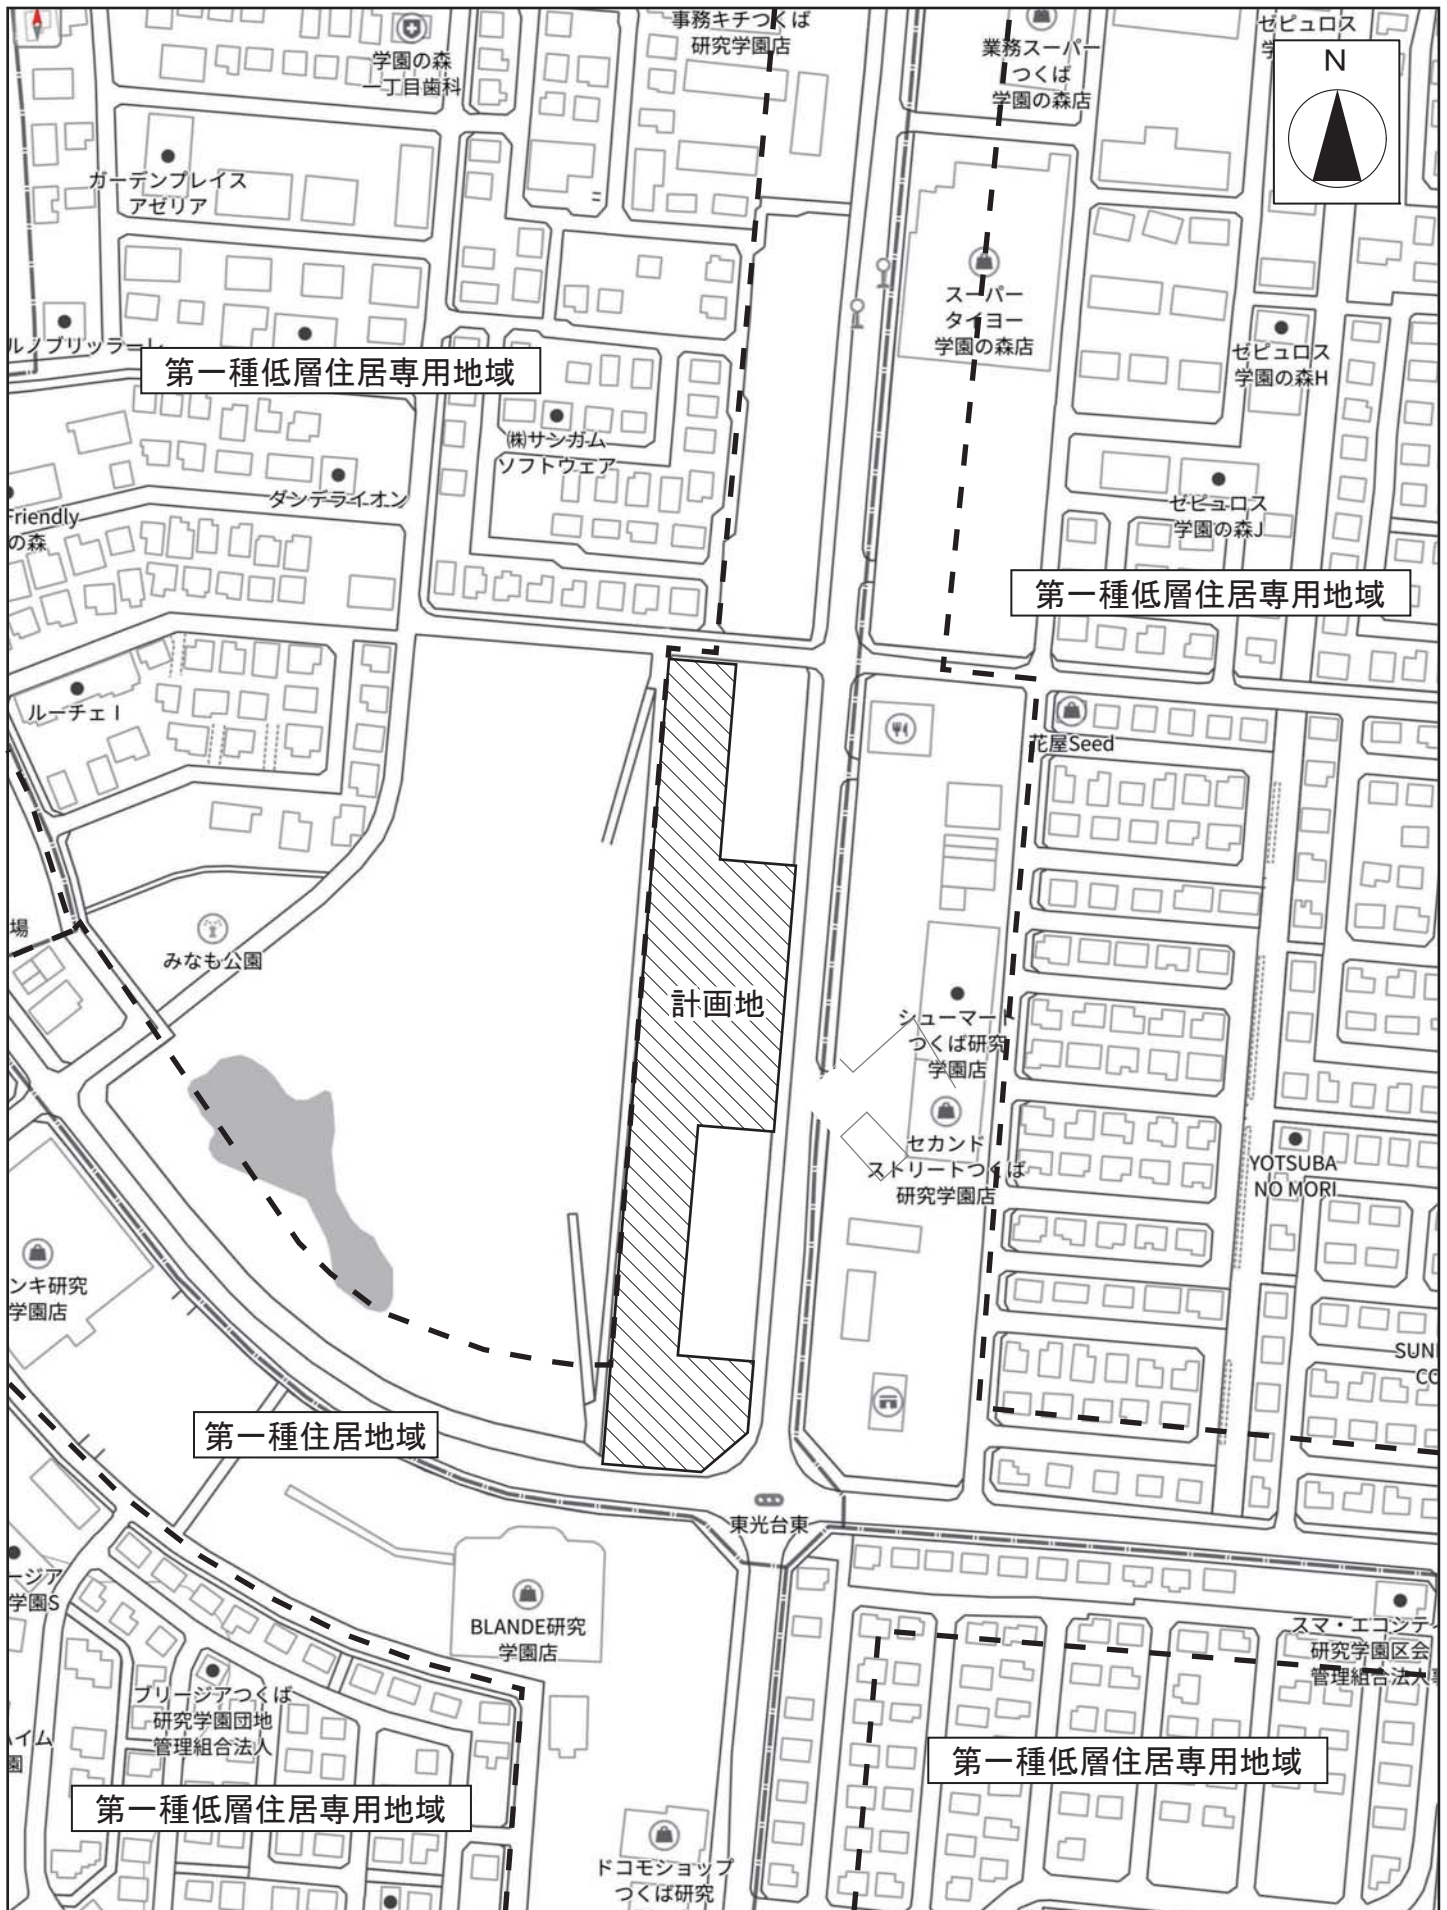



図面No. 1	広域図
つくば市学園の森商業施設	縮尺=1 : 15,000

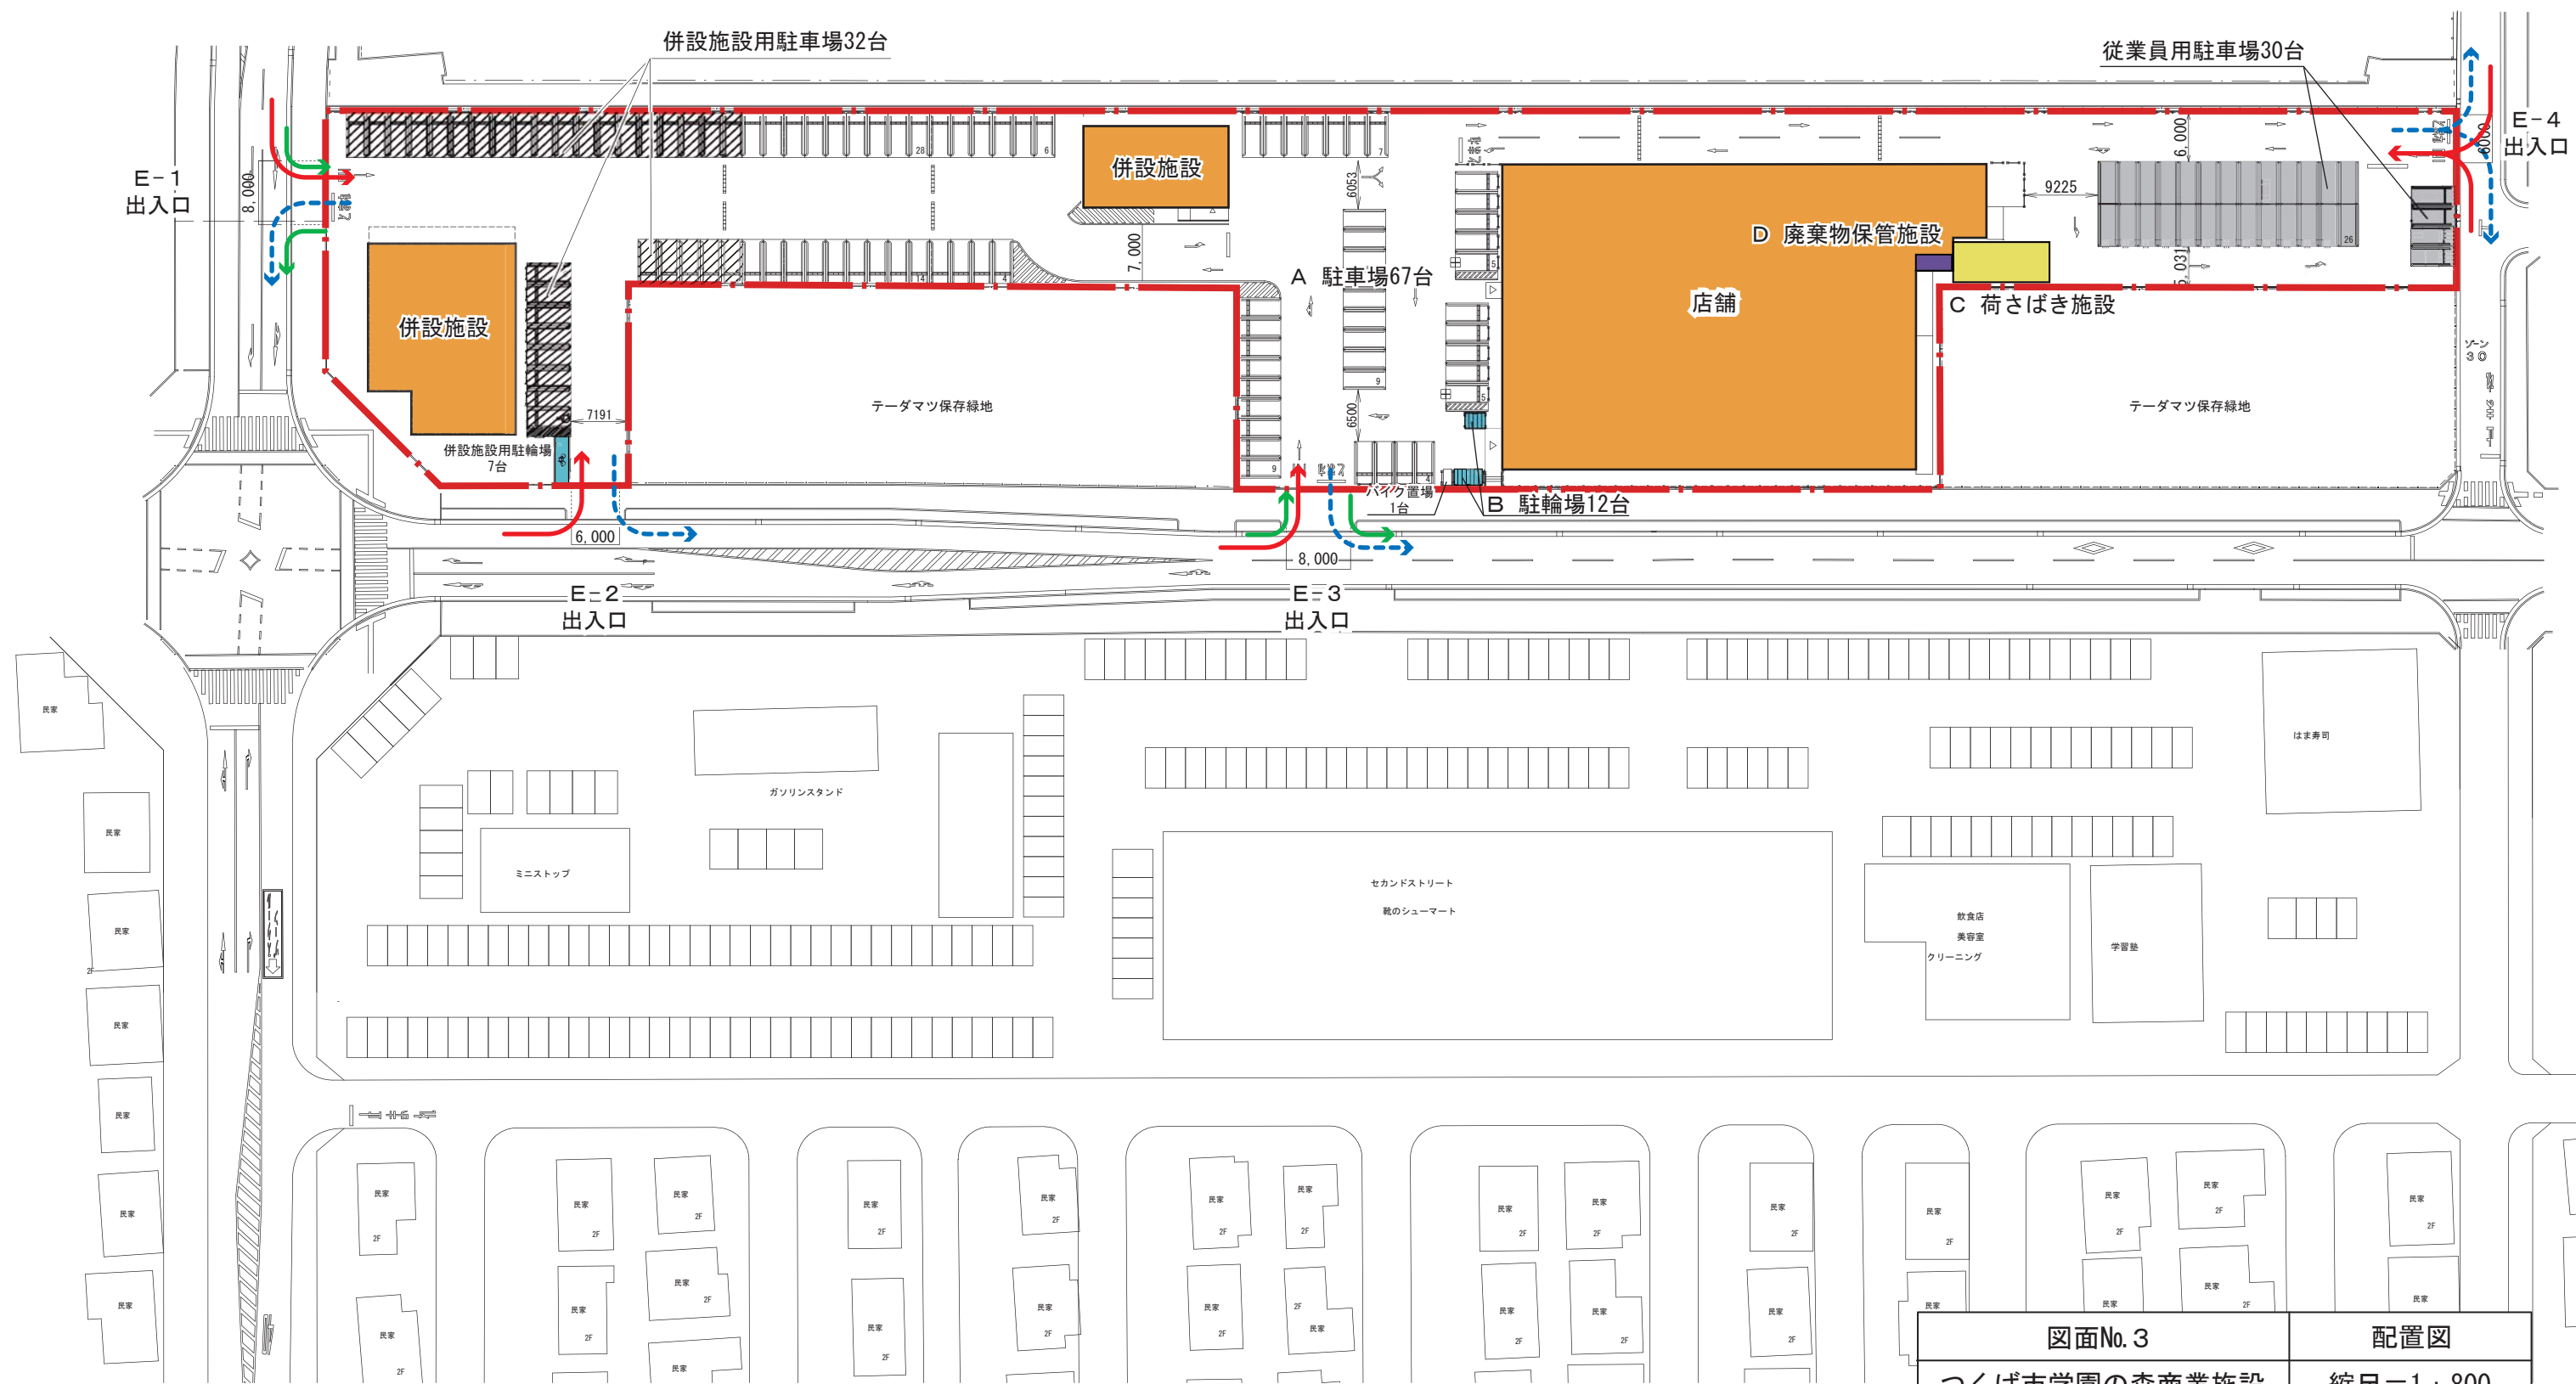

図面No. 2	周辺図
つくば市学園の森商業施設	縮尺=1 : 2,500

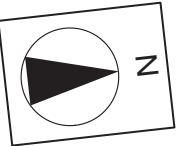


図面No. 3	配置図
つくば市学園の森商業施設	縮尺=1 : 800

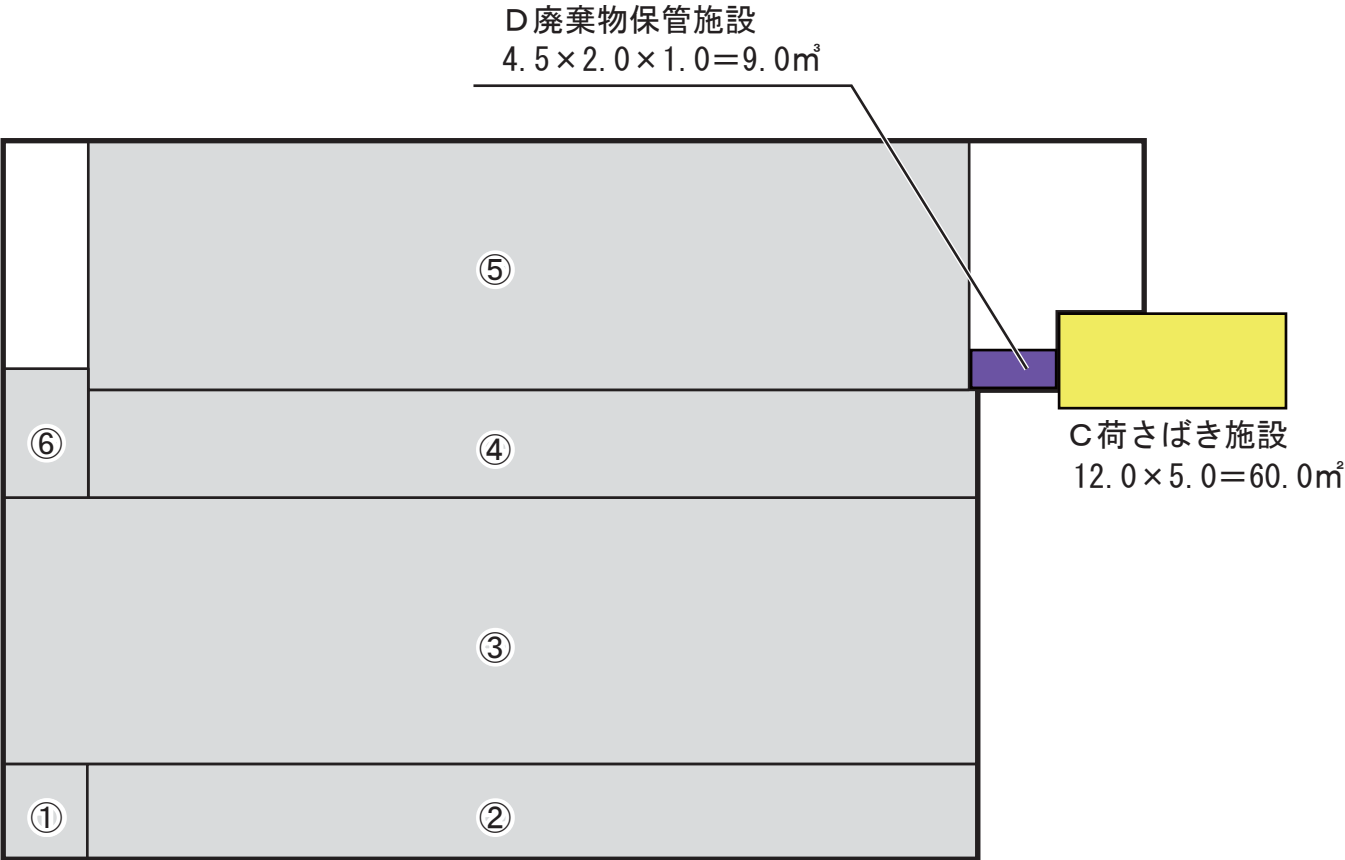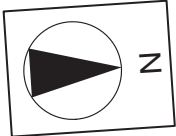


求 積 表					
番号	計算式				
①	4.450	×	5.000	=	22.250 m ²
②	47.100	×	5.000	=	235.500 m ²
③	51.550	×	14.110	=	727.371 m ²
④	46.650	×	5.705	=	266.138 m ²
⑤	46.650	×	13.200	=	615.780 m ²
⑥	4.500	×	6.830	=	30.735 m ²
	店舗面積合計				<u>1,897.774 m²</u>


図面No. 4	平面図兼求積図
つくば市学園の森商業施設	縮尺=1 : 400

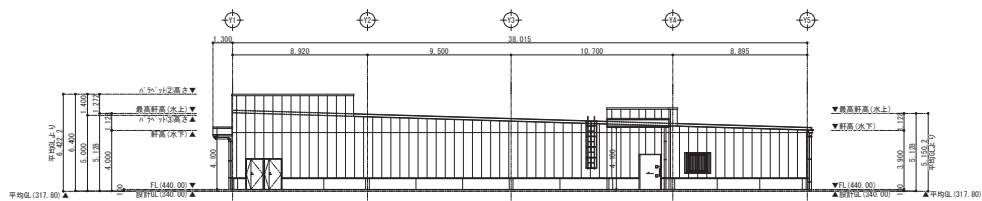


北側立面図

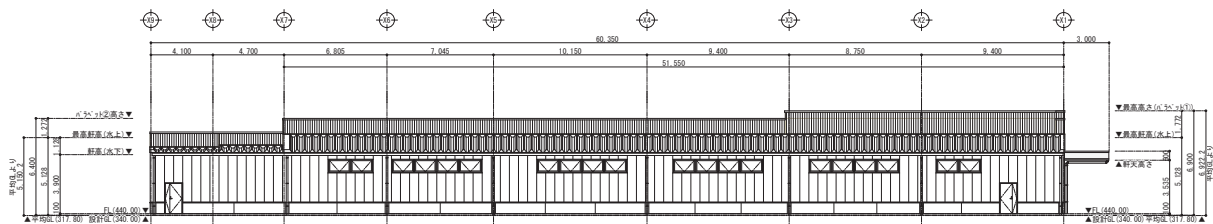

西側立面図

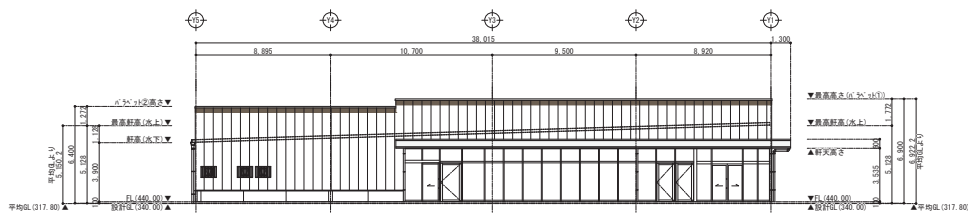

南側立面図

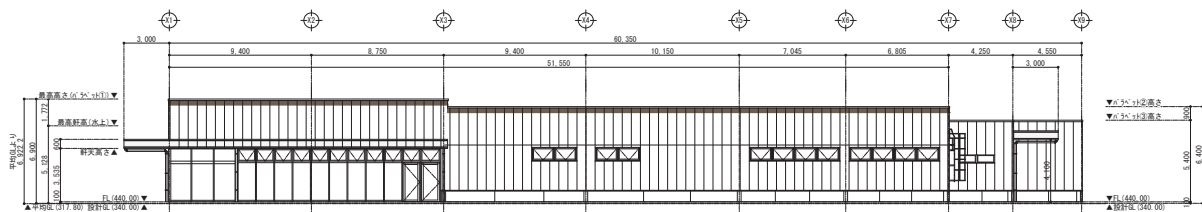

東側立面図

図面No. 5	立面図
つくば市学園の森商業施設	縮尺=1 : 500