
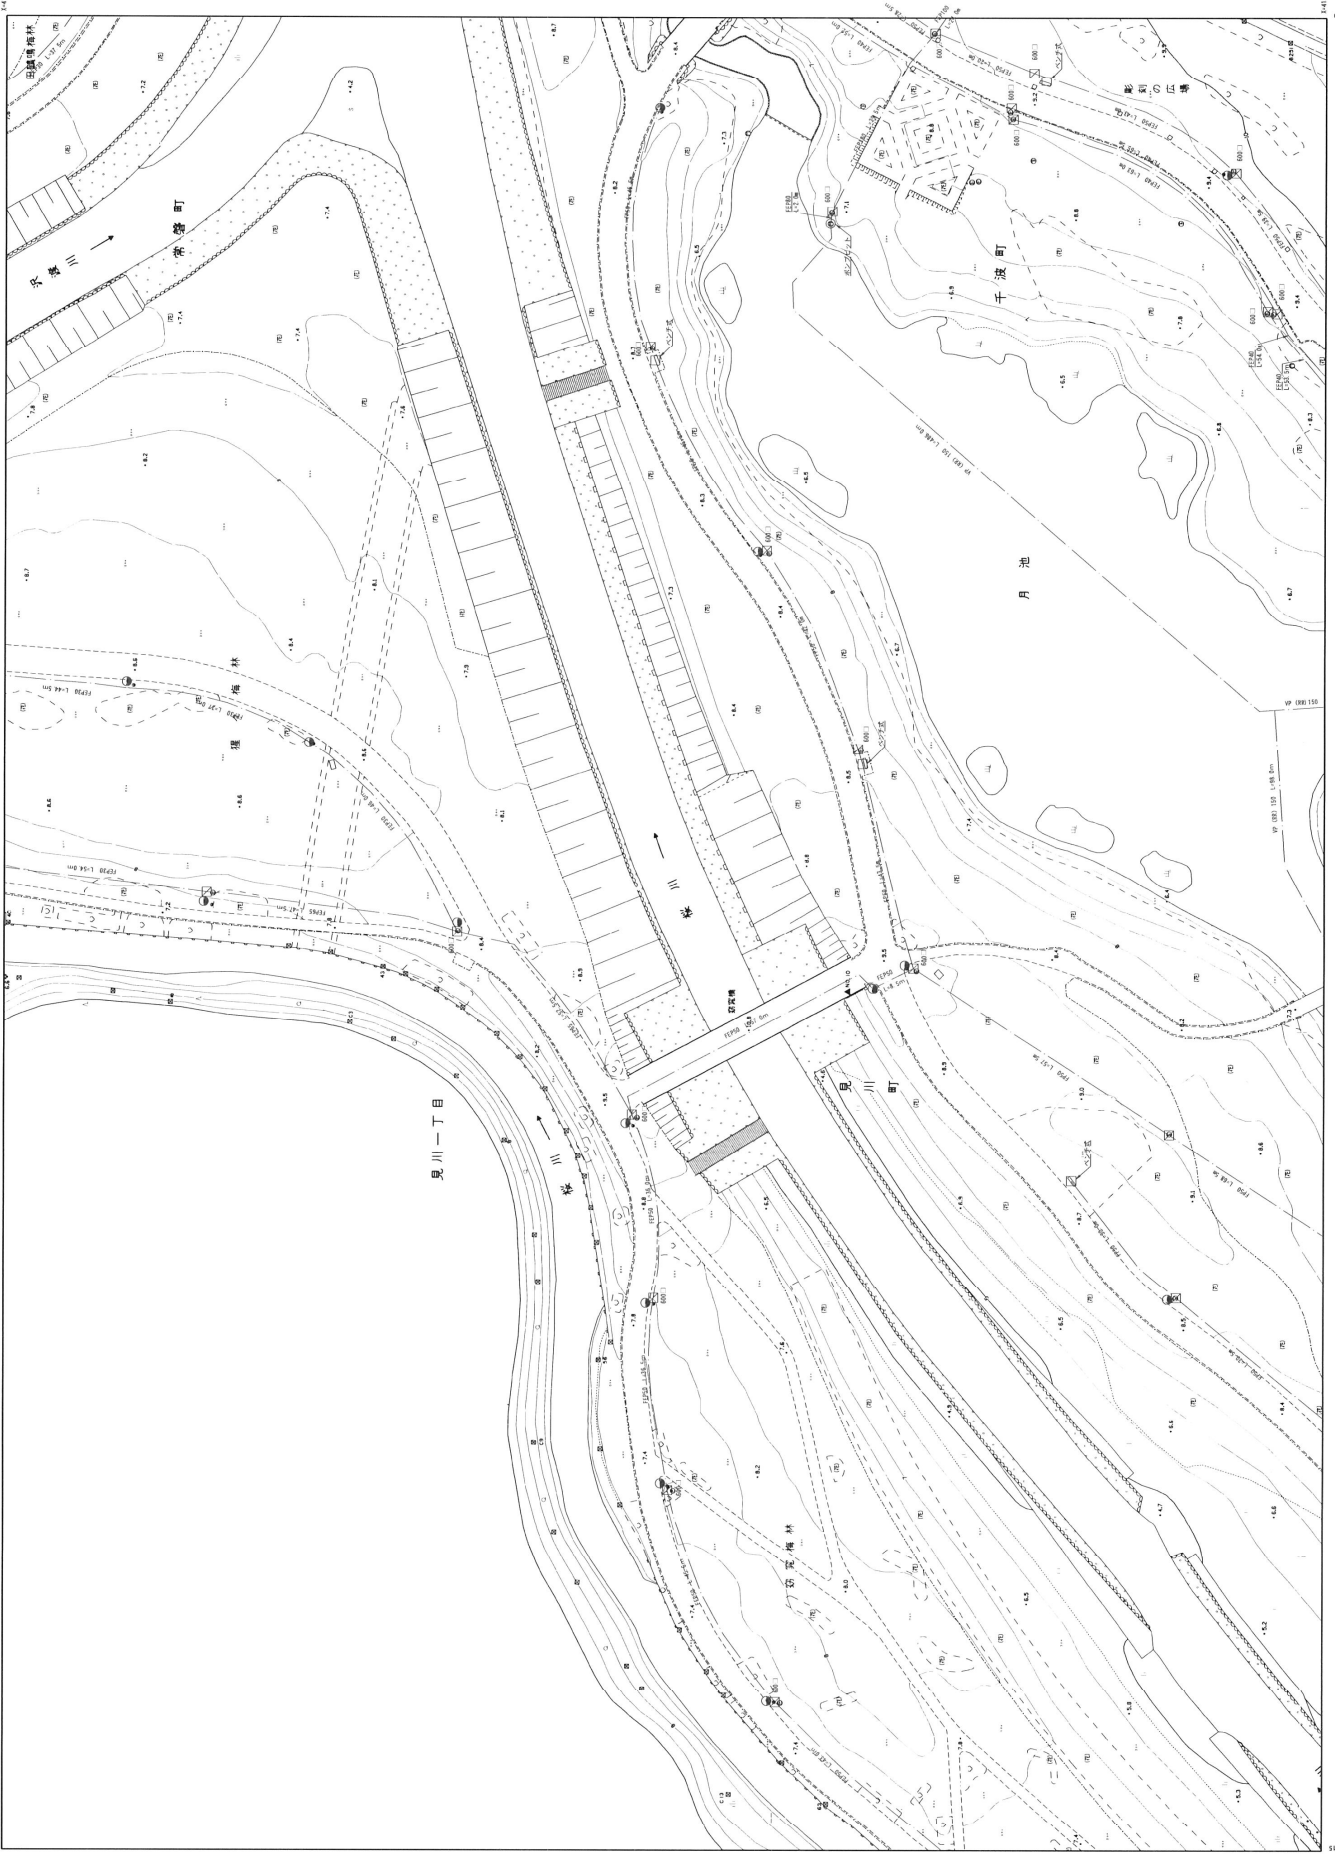


電気施設平面図

皆菜園公園

S=1:1000

141516
171819
2021

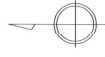

電気施設平面図

皆楽園公園

S=1:1000

17	18	19
20	21	
22	23	

