




店舗位置図（周辺図）

添付図2

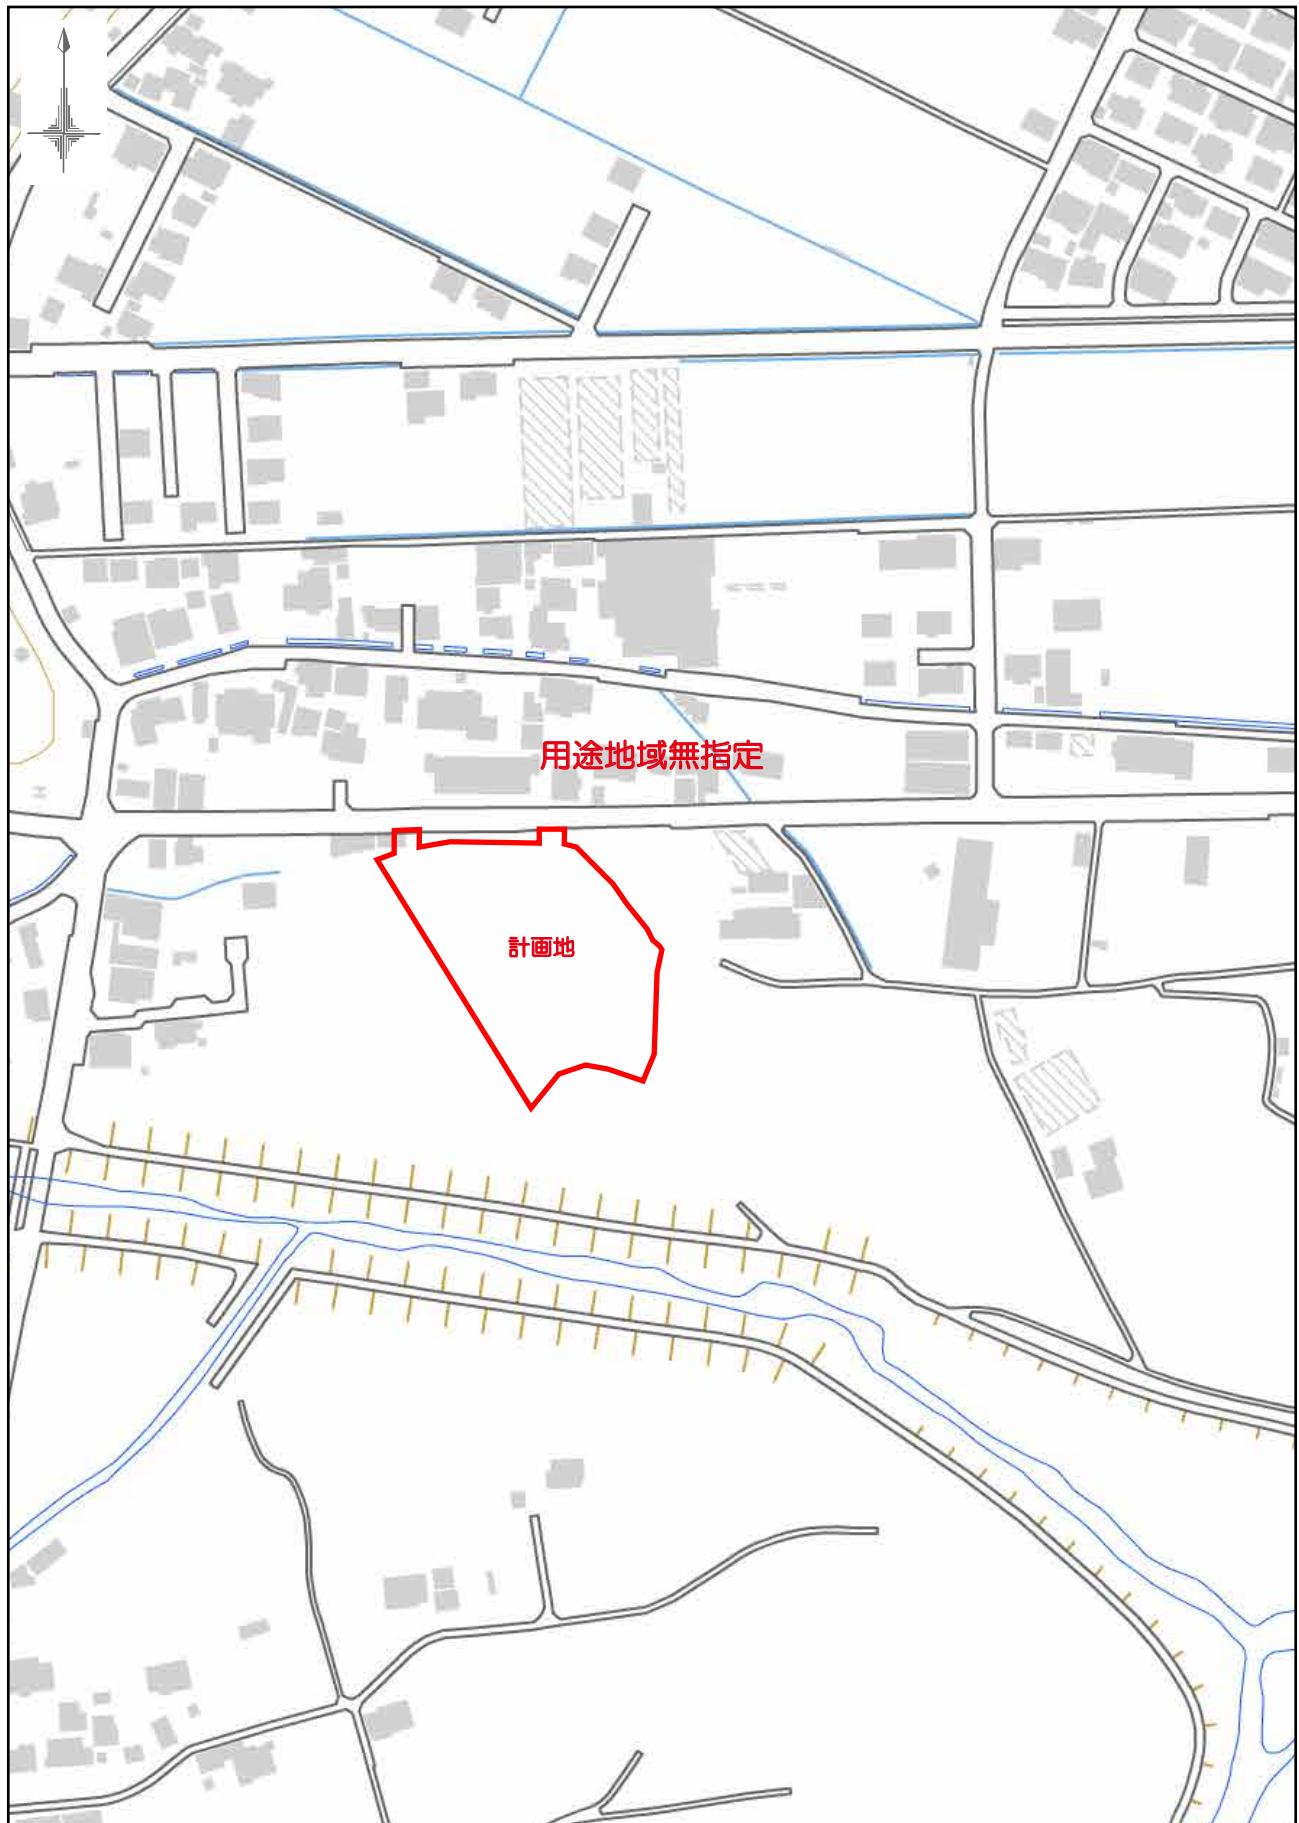

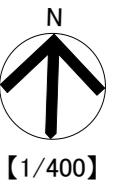


【1/400】

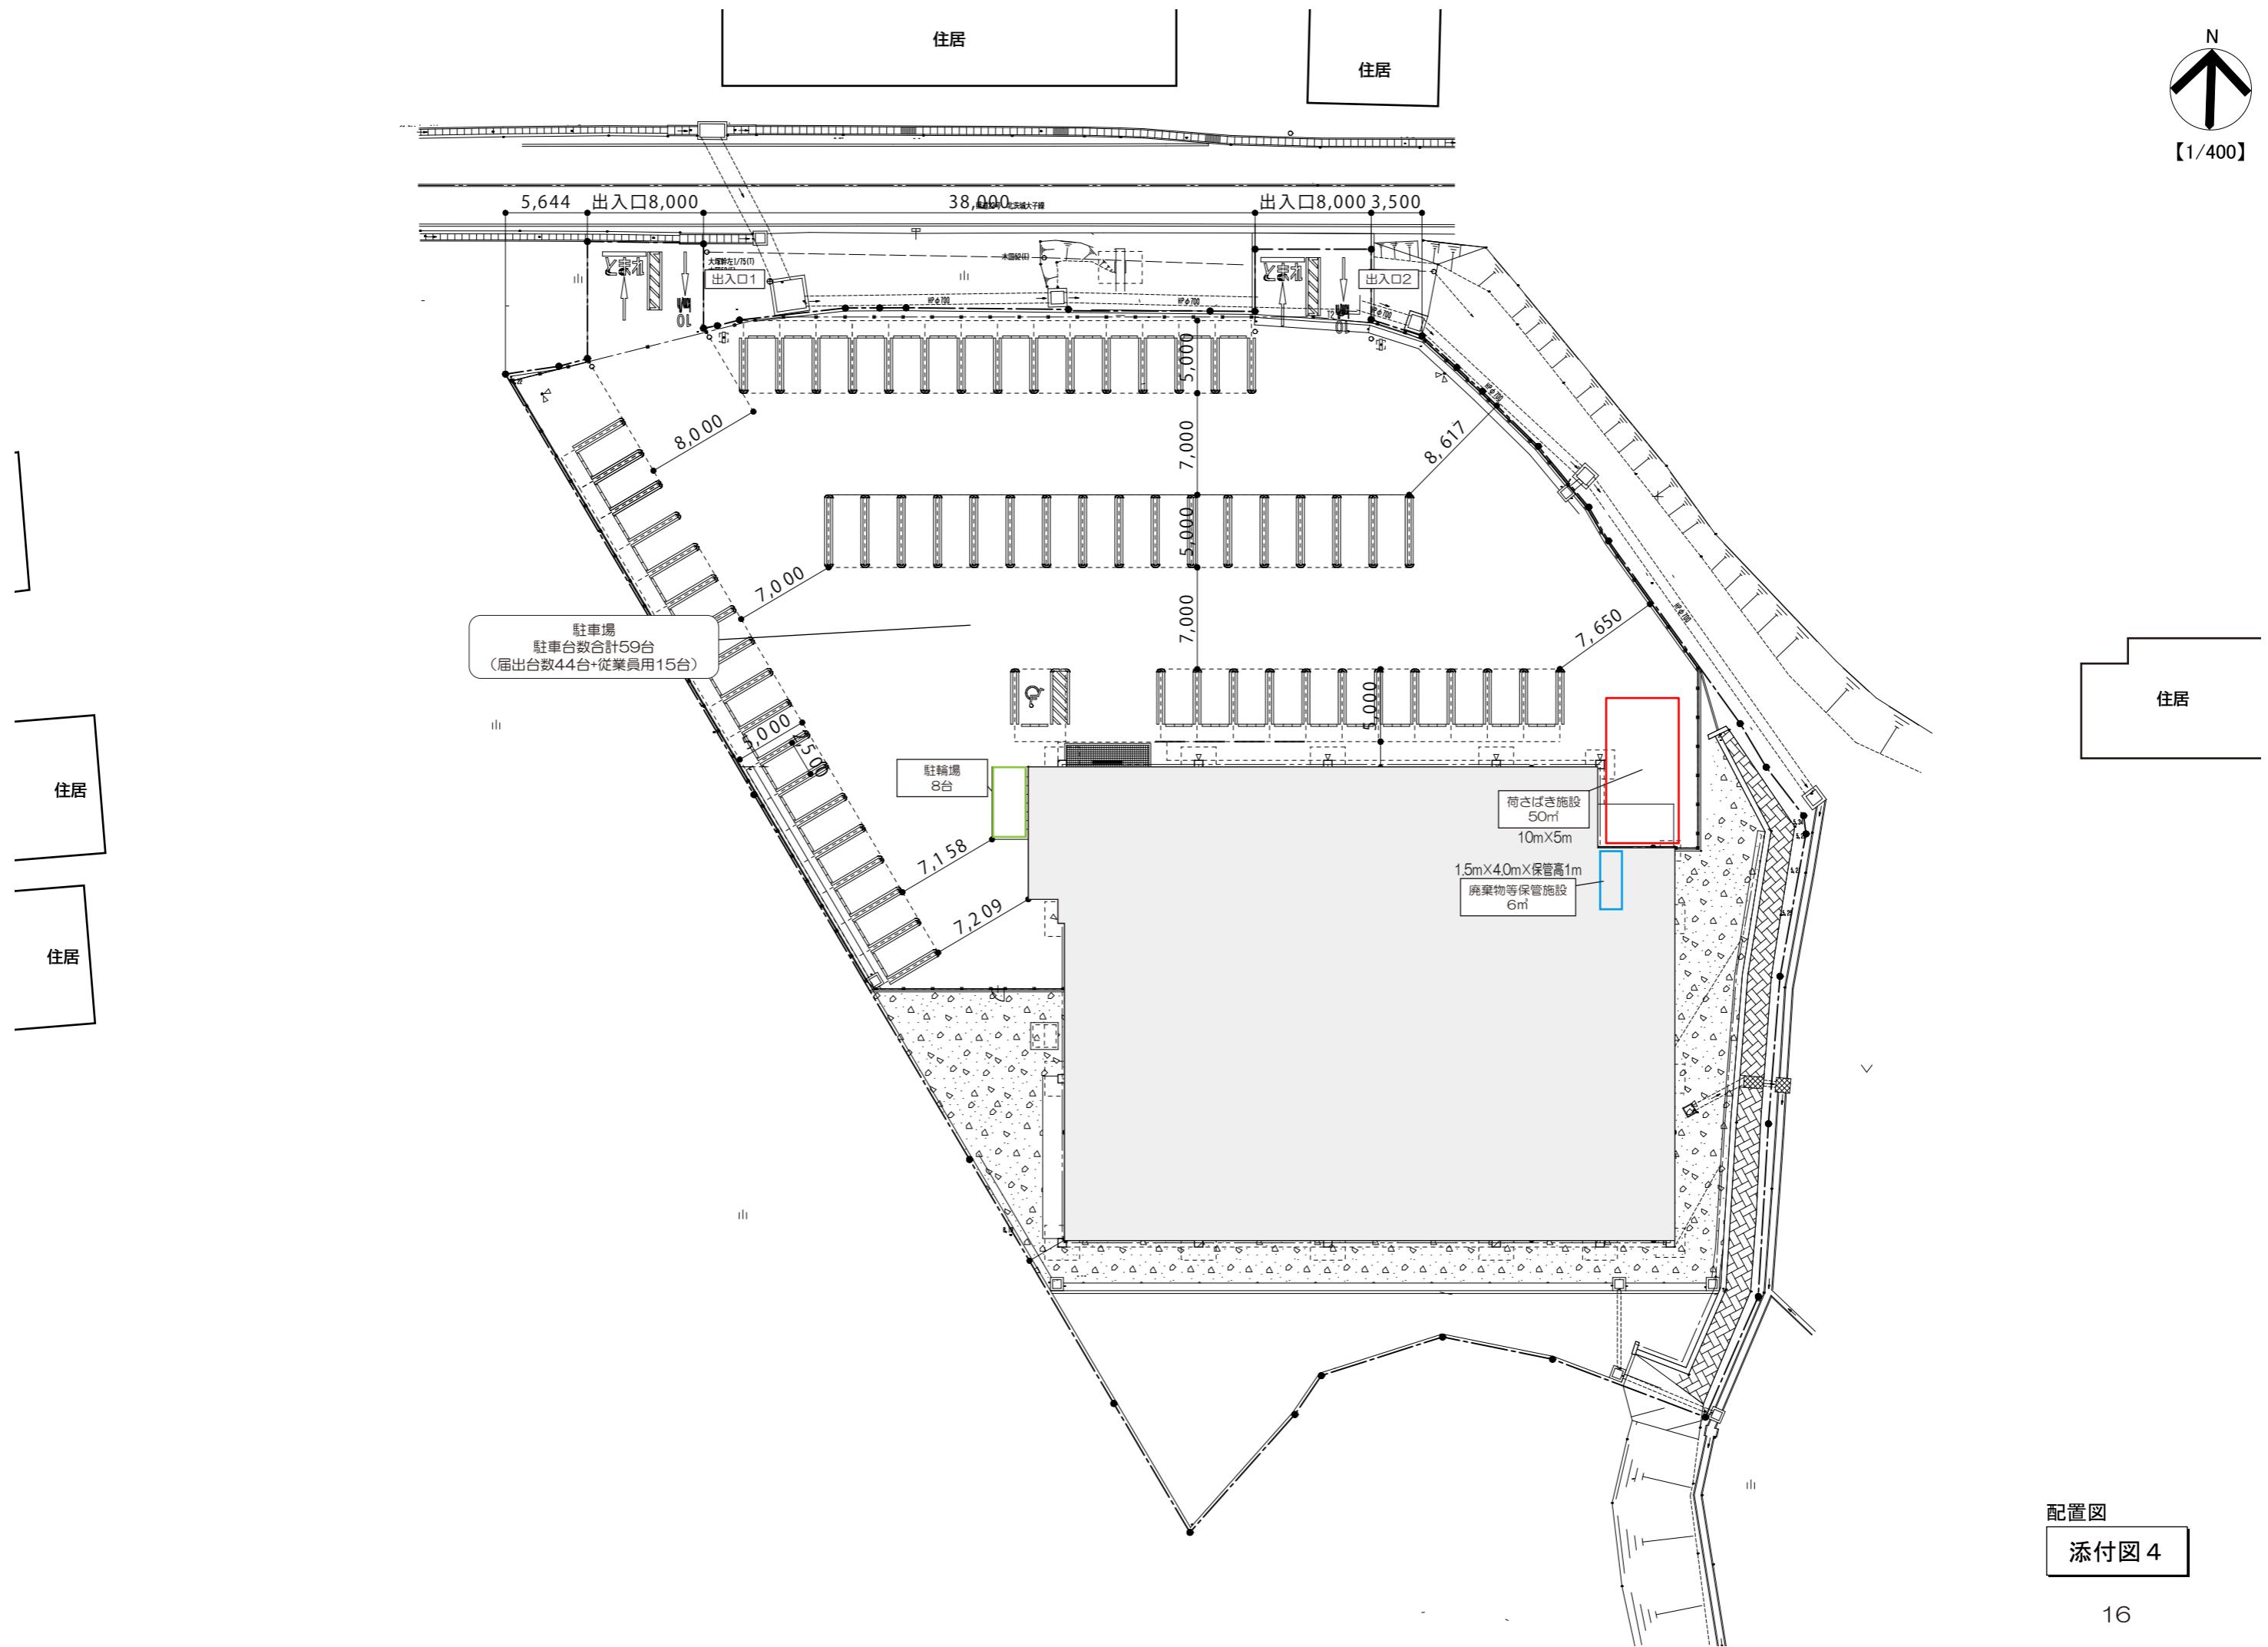

配置図

添付図 4

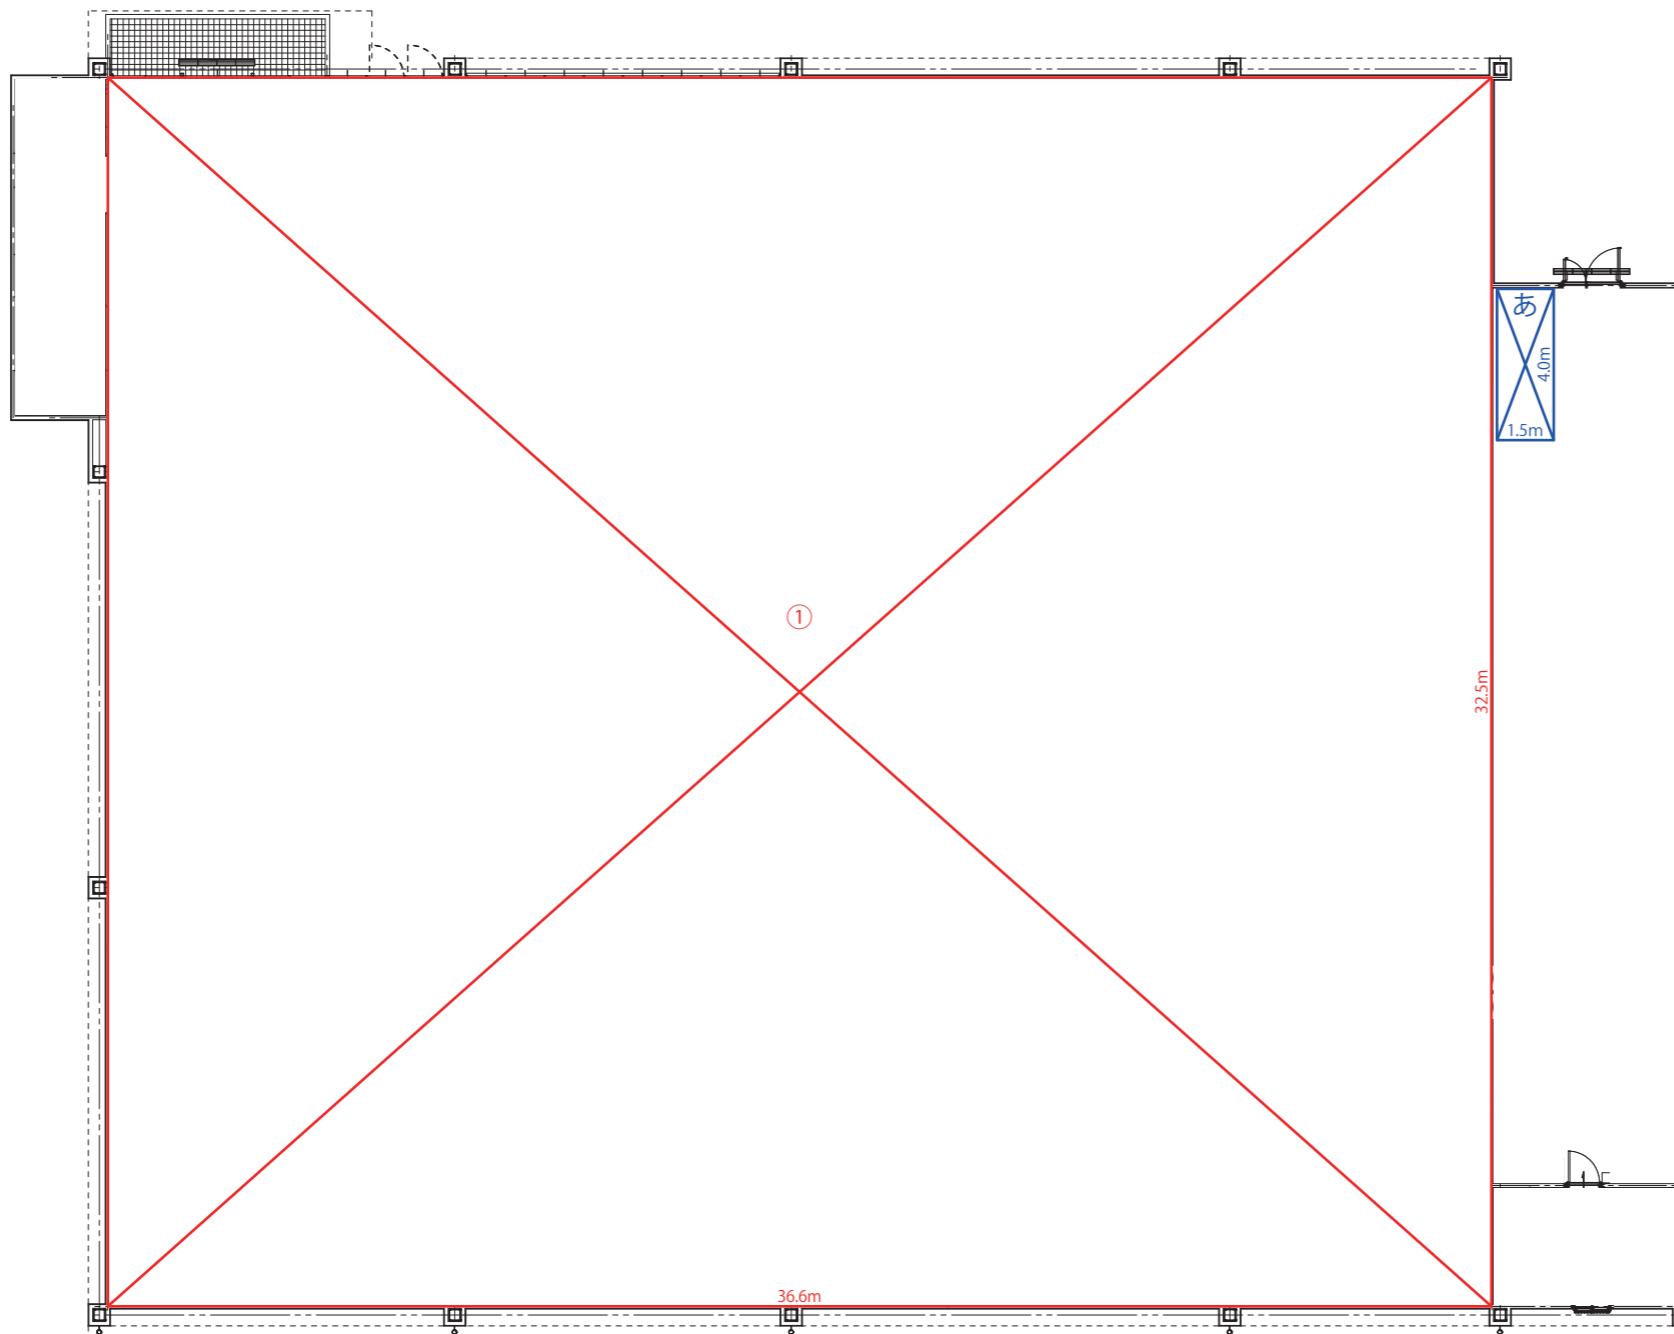

【店舗面積 求積表】 店舗面積



①	32.500	×	36.600	=	1,189.500 m <sup>2</sup>
合計					1,189.500 m <sup>2</sup> ⇒ 店舗面積1,190m <sup>2</sup>

【廃棄物等保管施設 求積表】 ↓保管高

あ	4.000	×	1.500	×	1.000	=	6.00 m <sup>3</sup>
合計							6.00 m <sup>3</sup> ⇒ 届出容量6m <sup>3</sup>



平面図

添付図 5

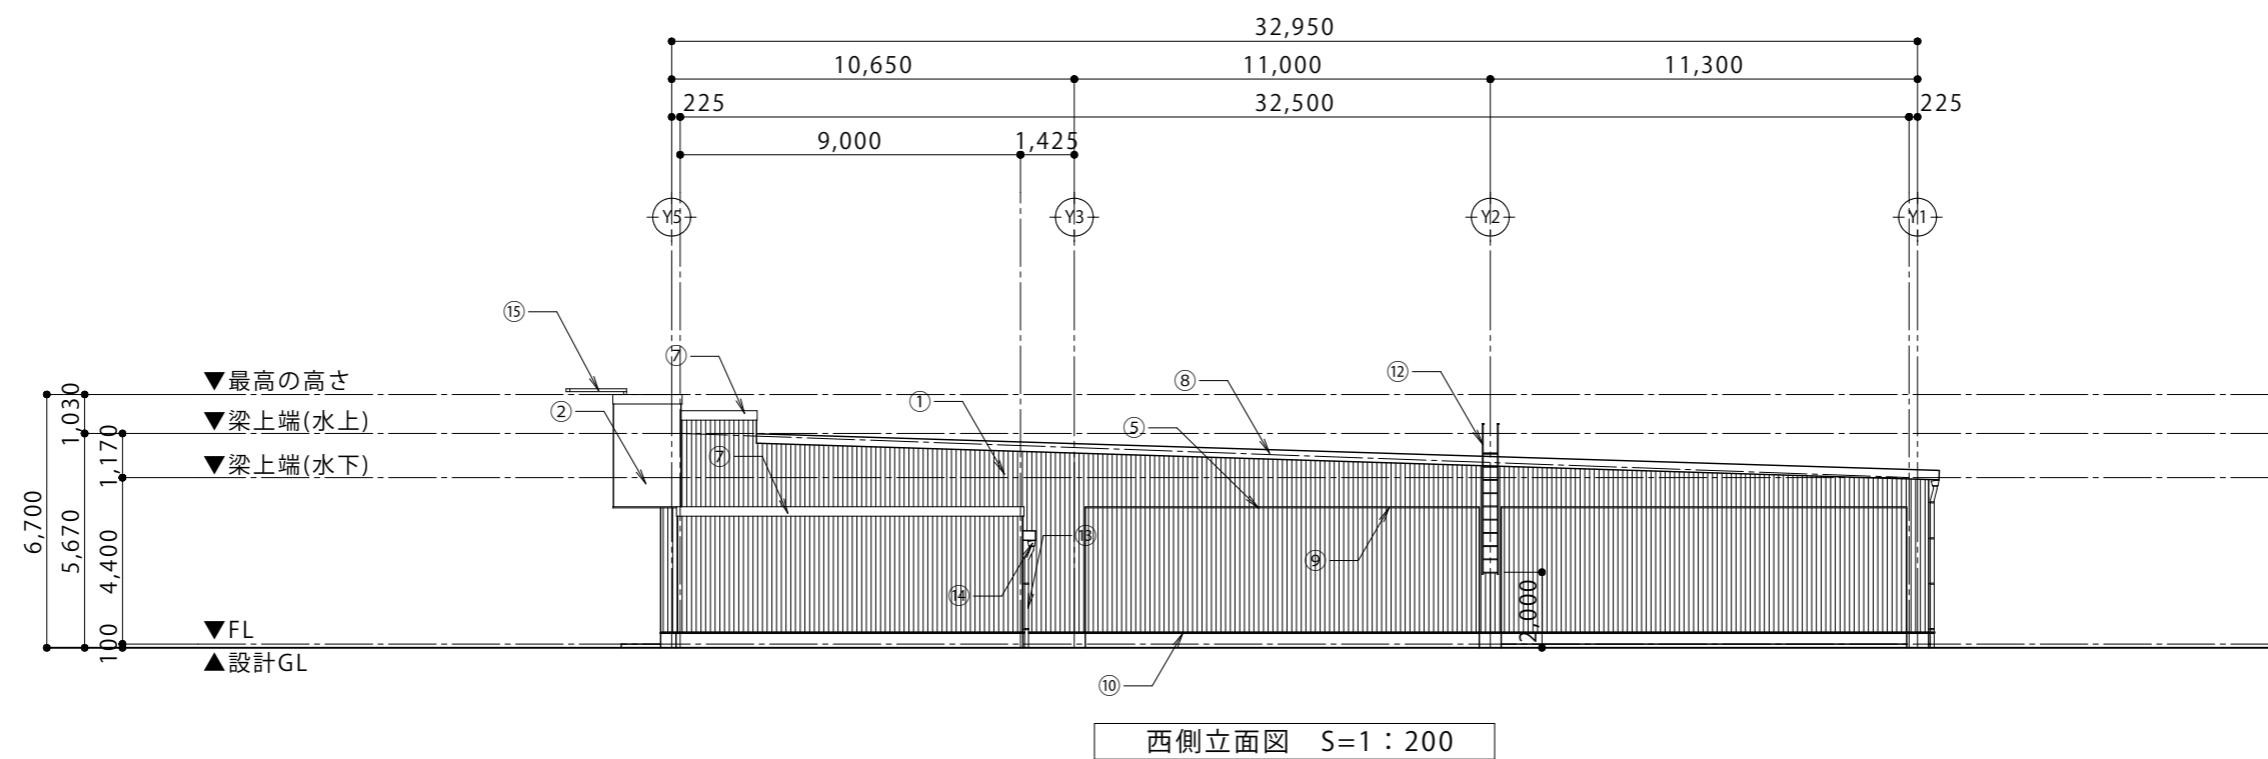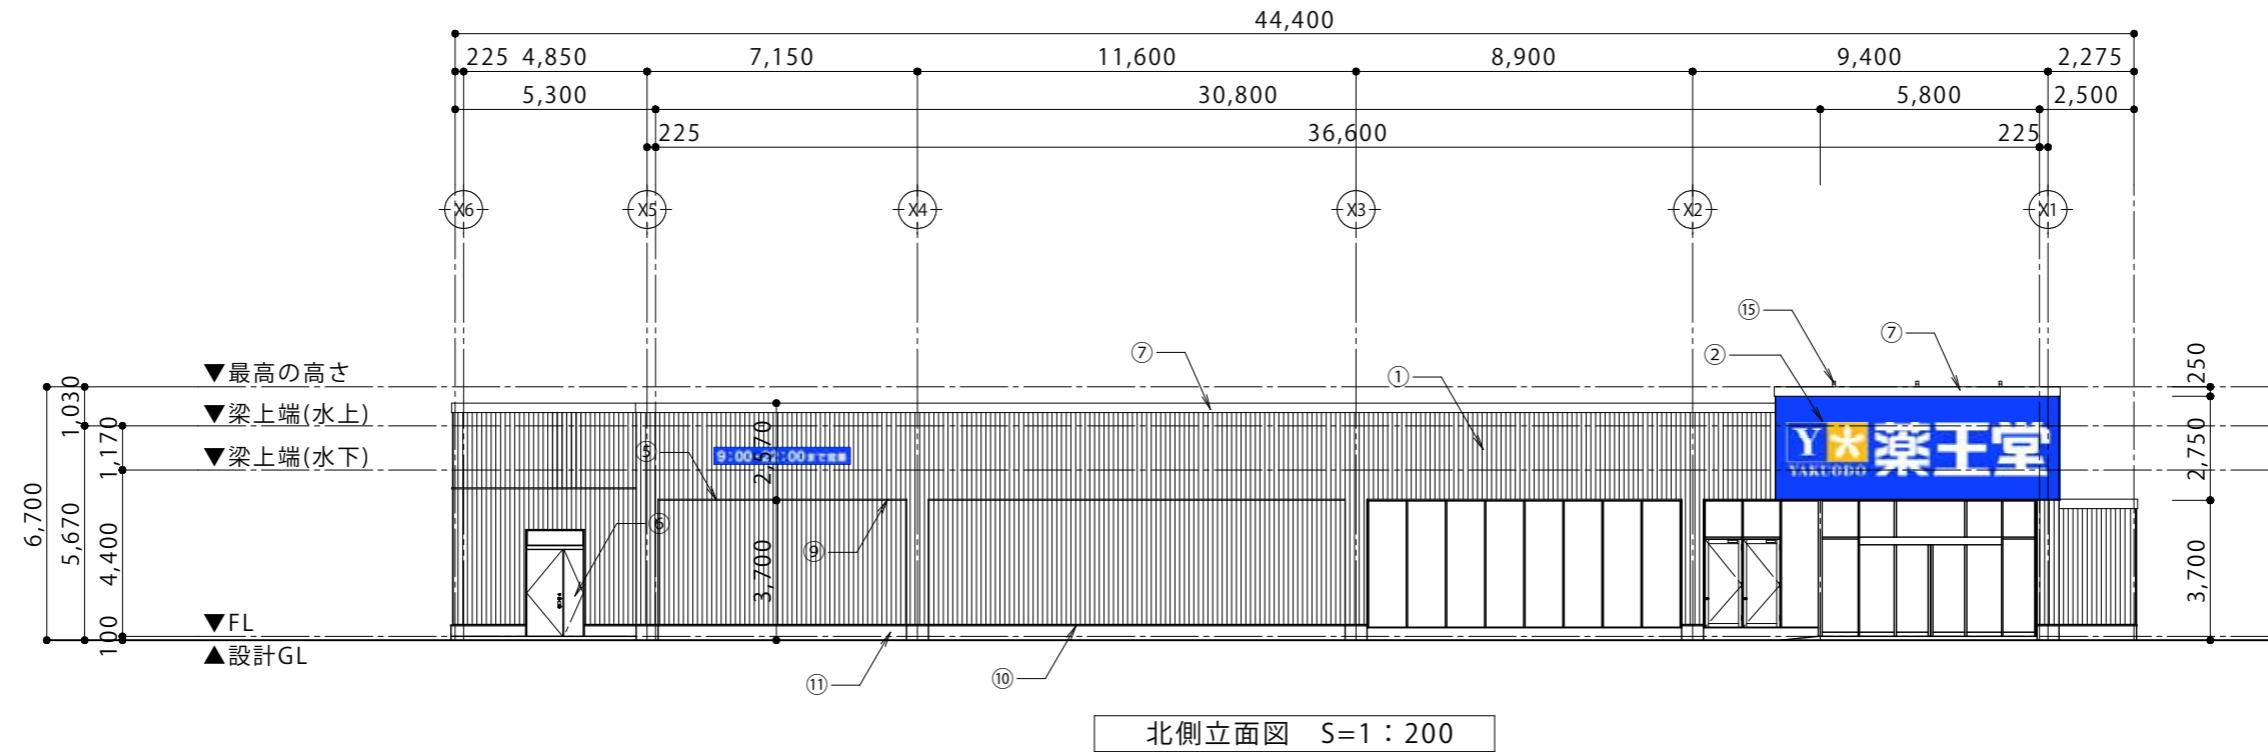

立面図

添付図 6

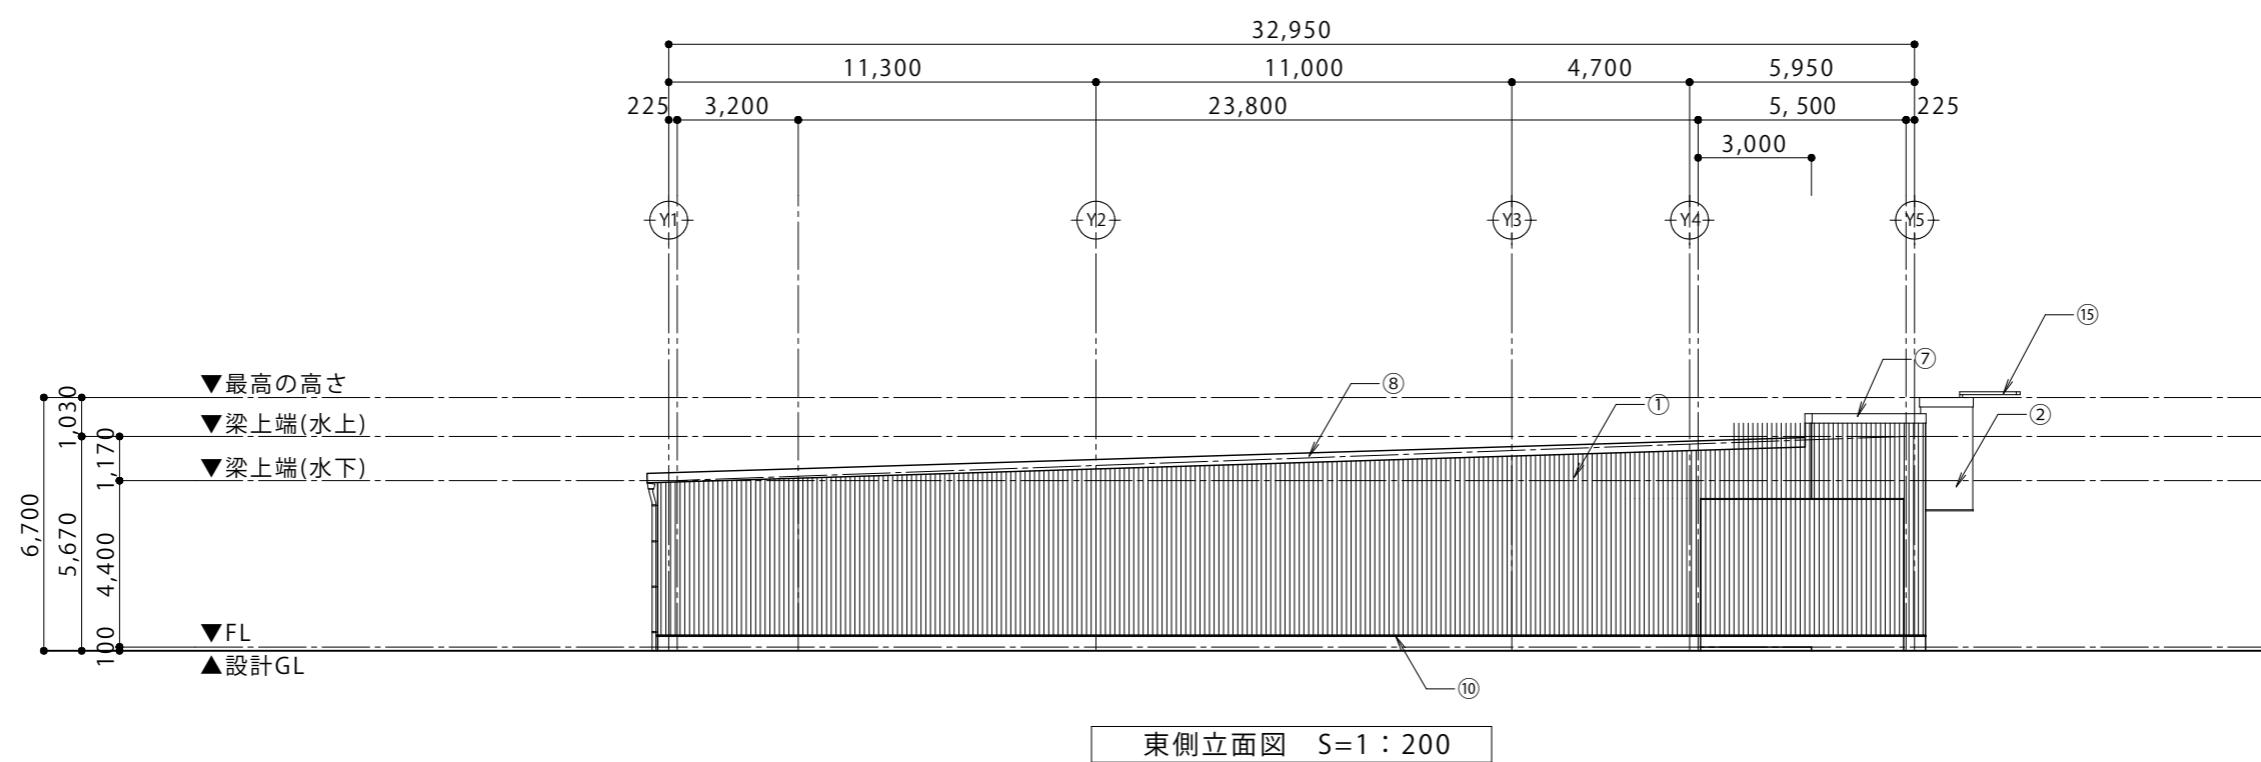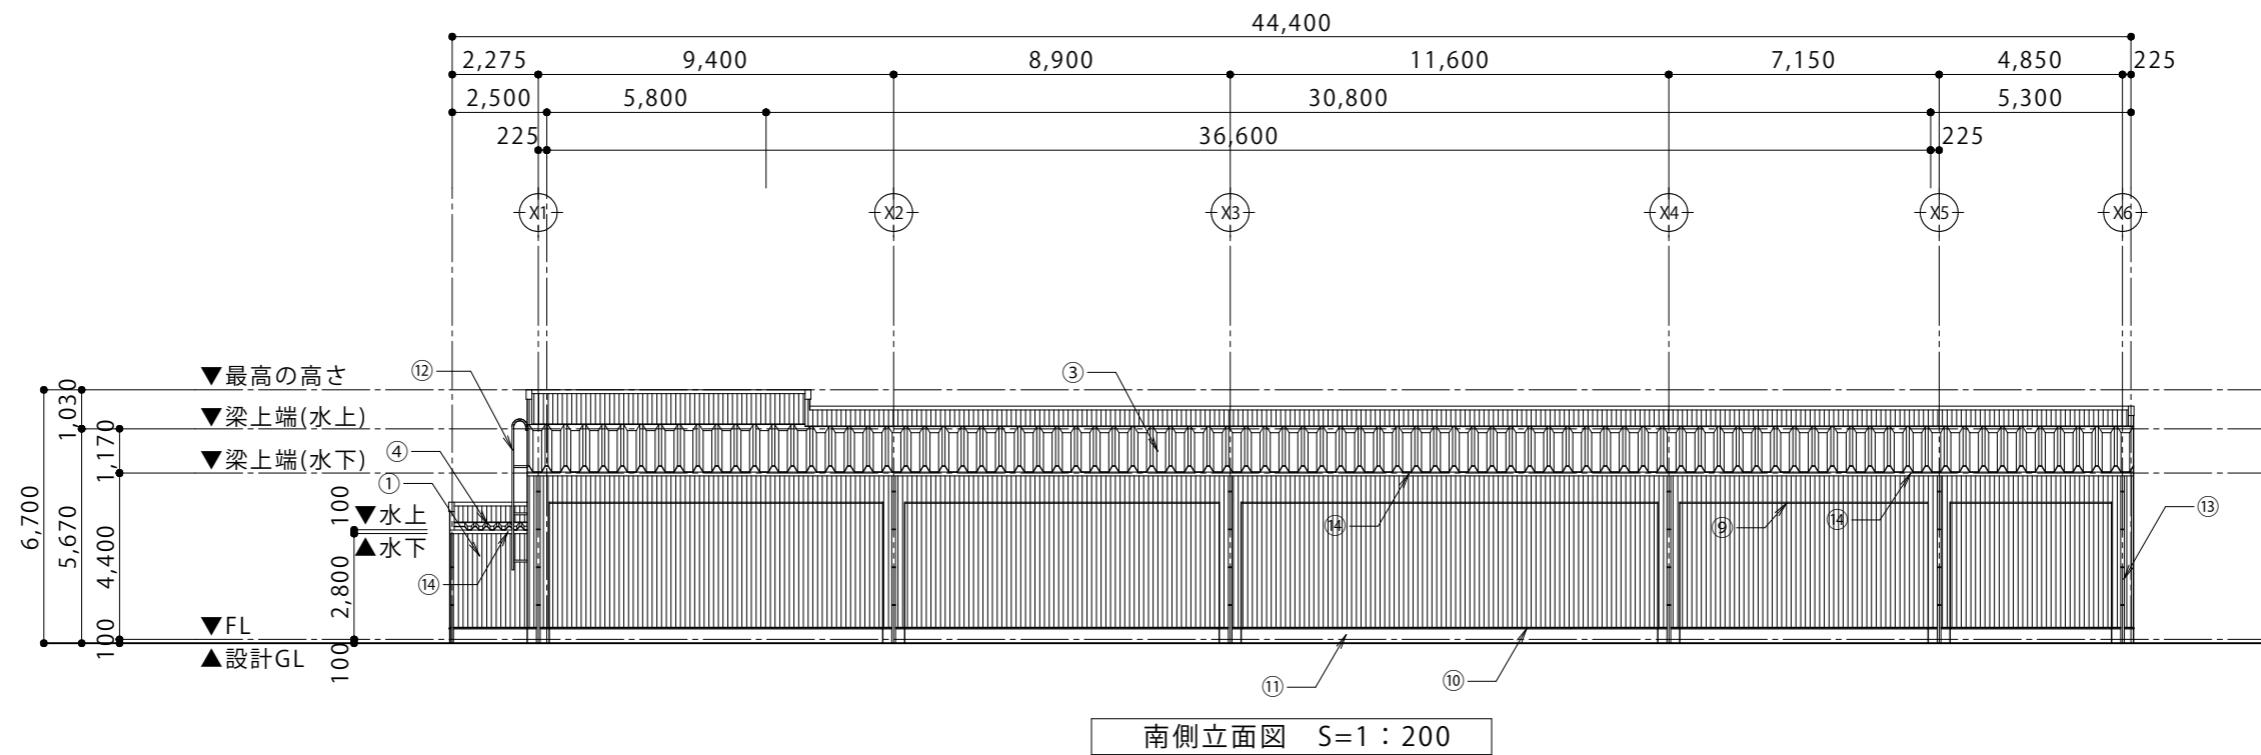

## 立面図

添付図 7