


店舗位置図（周辺図）


添付図2

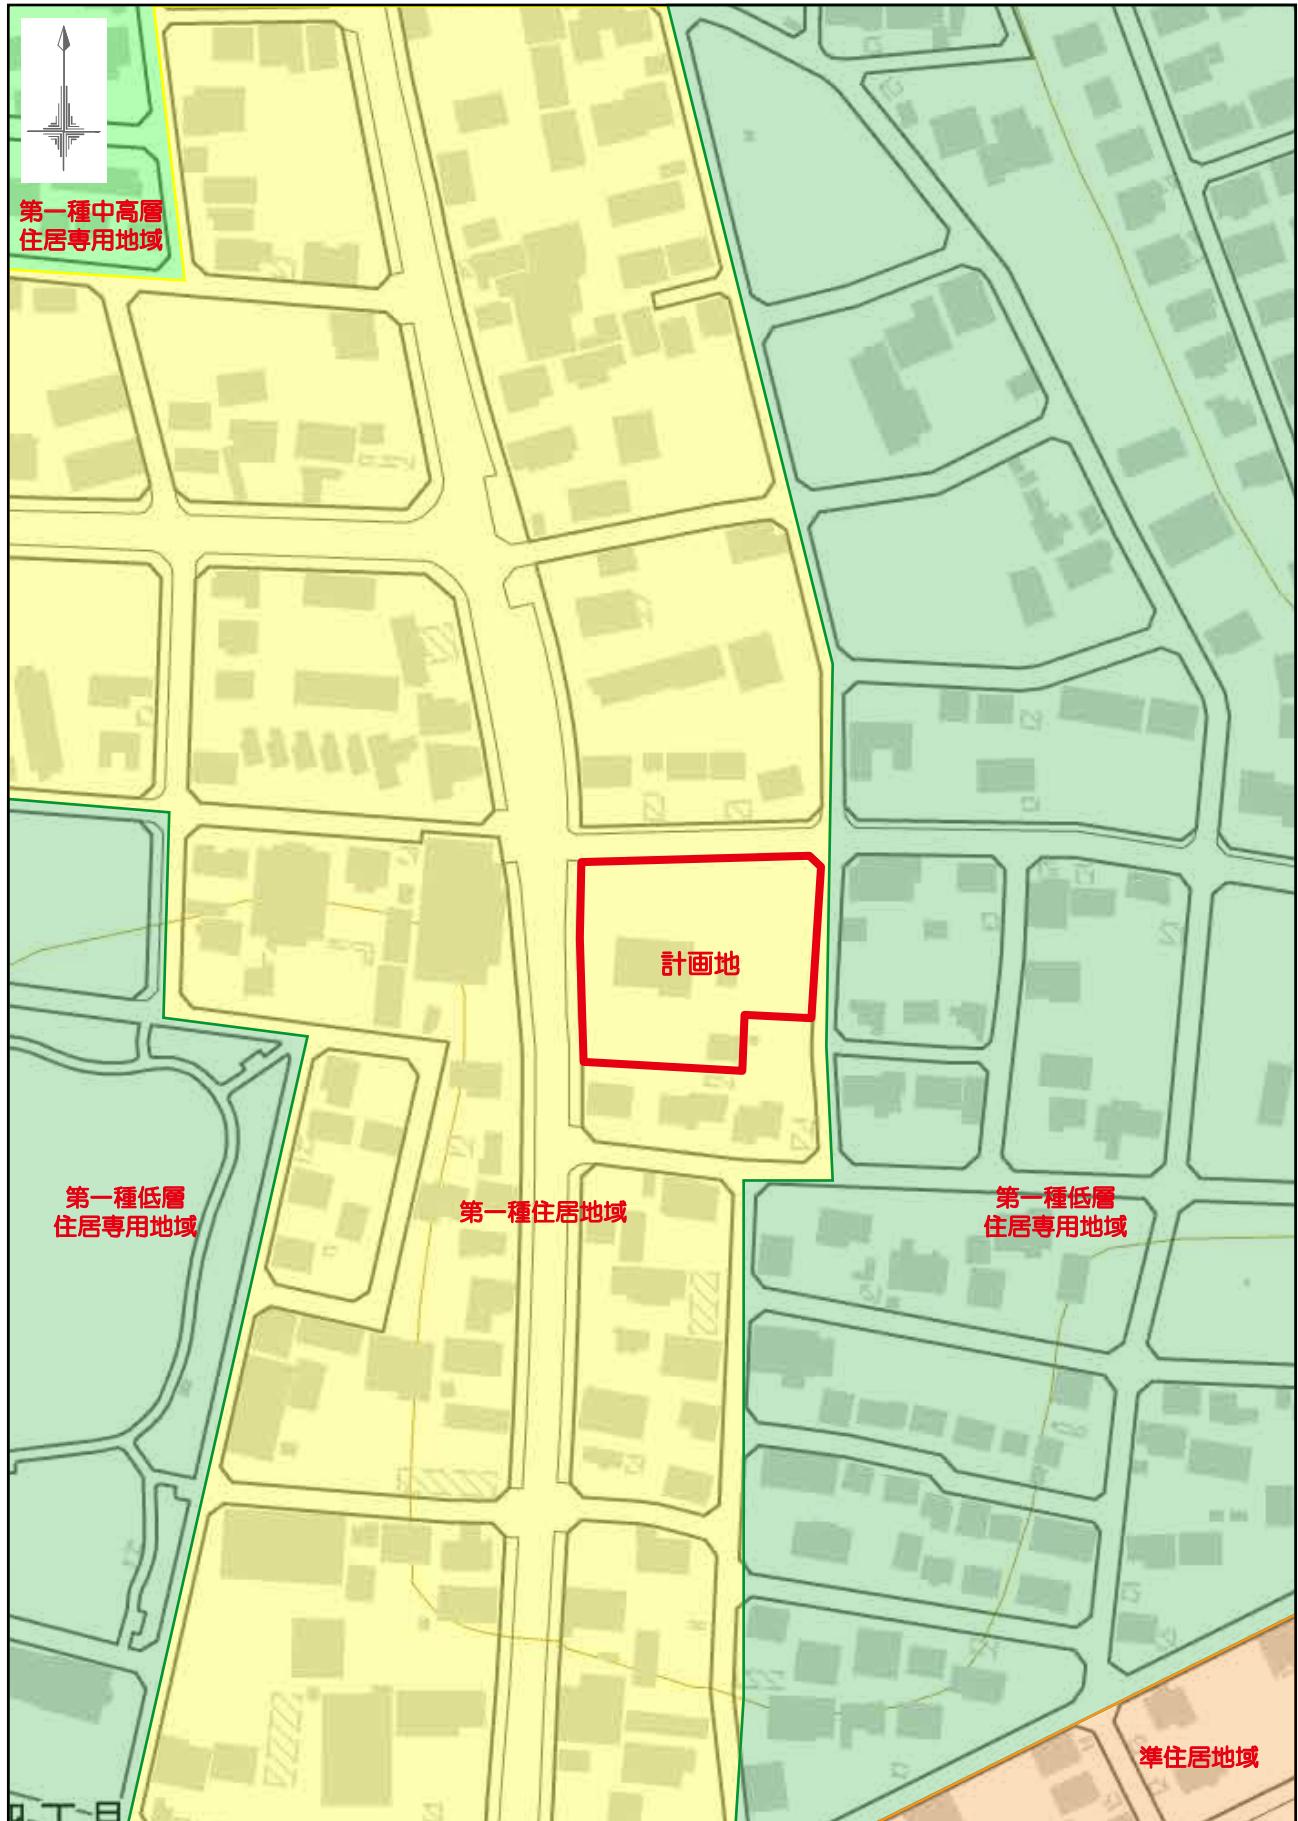

地理院タイル（国土地理院）を利用して作成

用途地域図


添付図 3

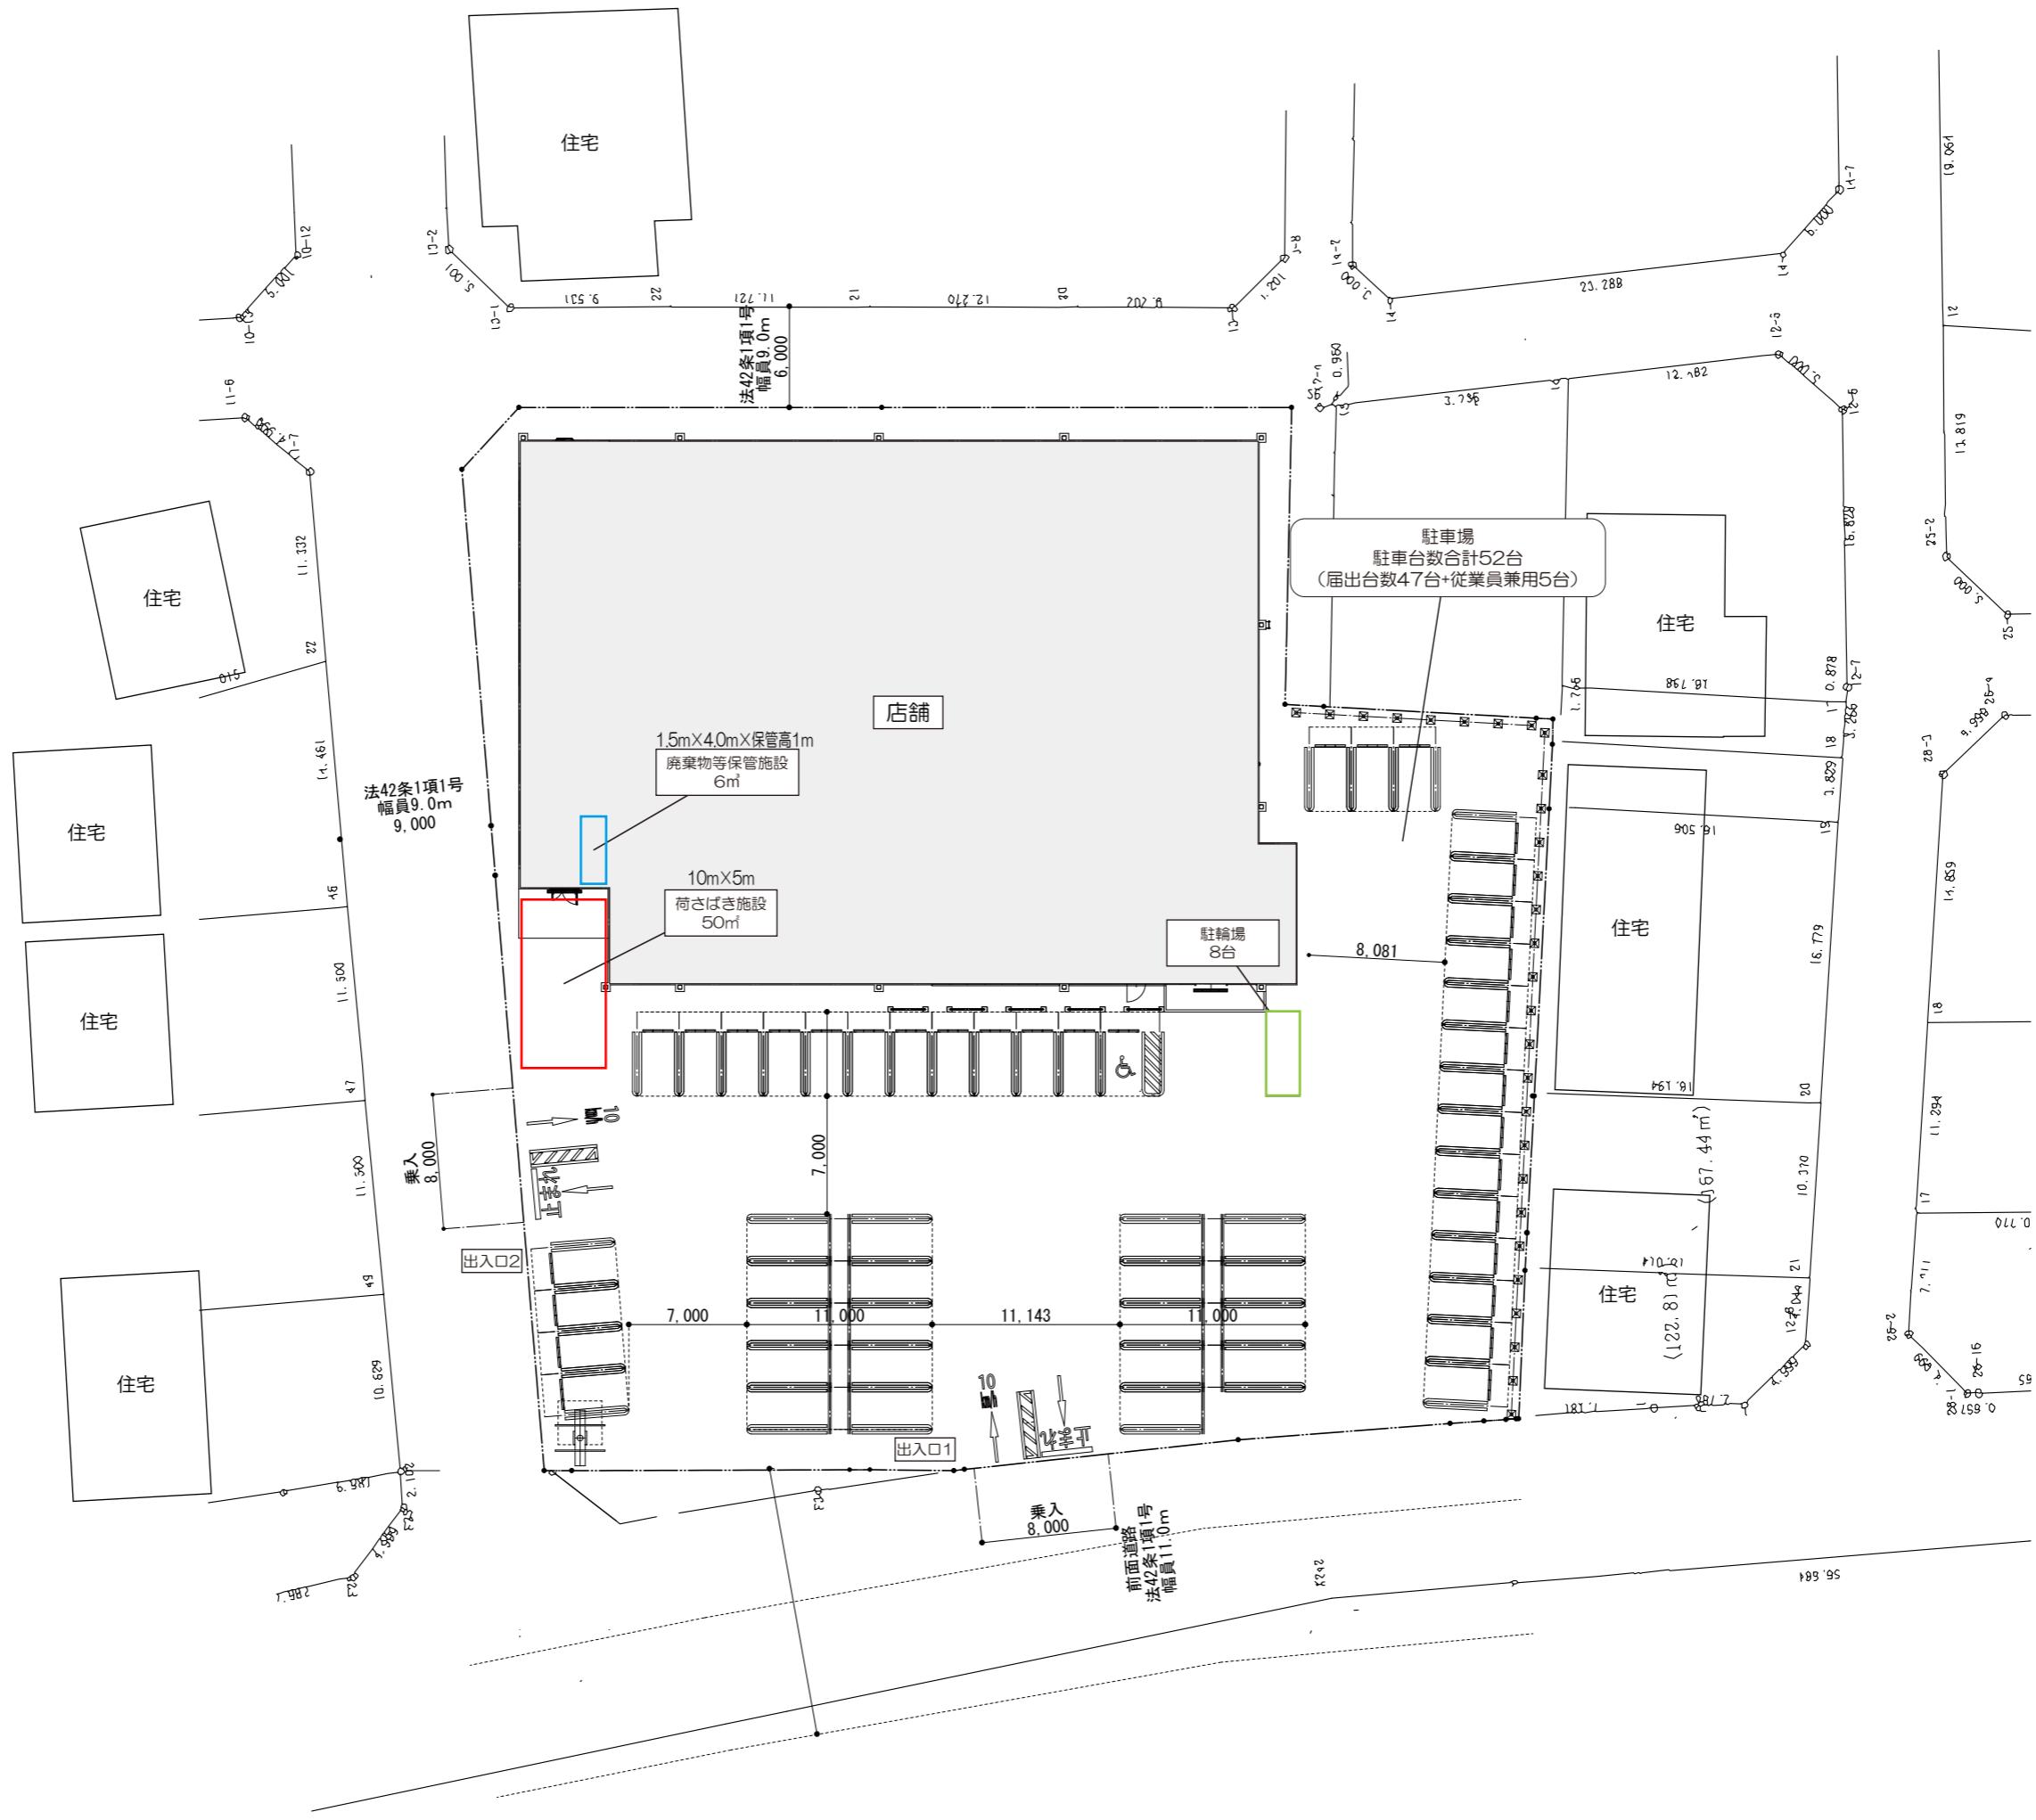

配置図

添付図4



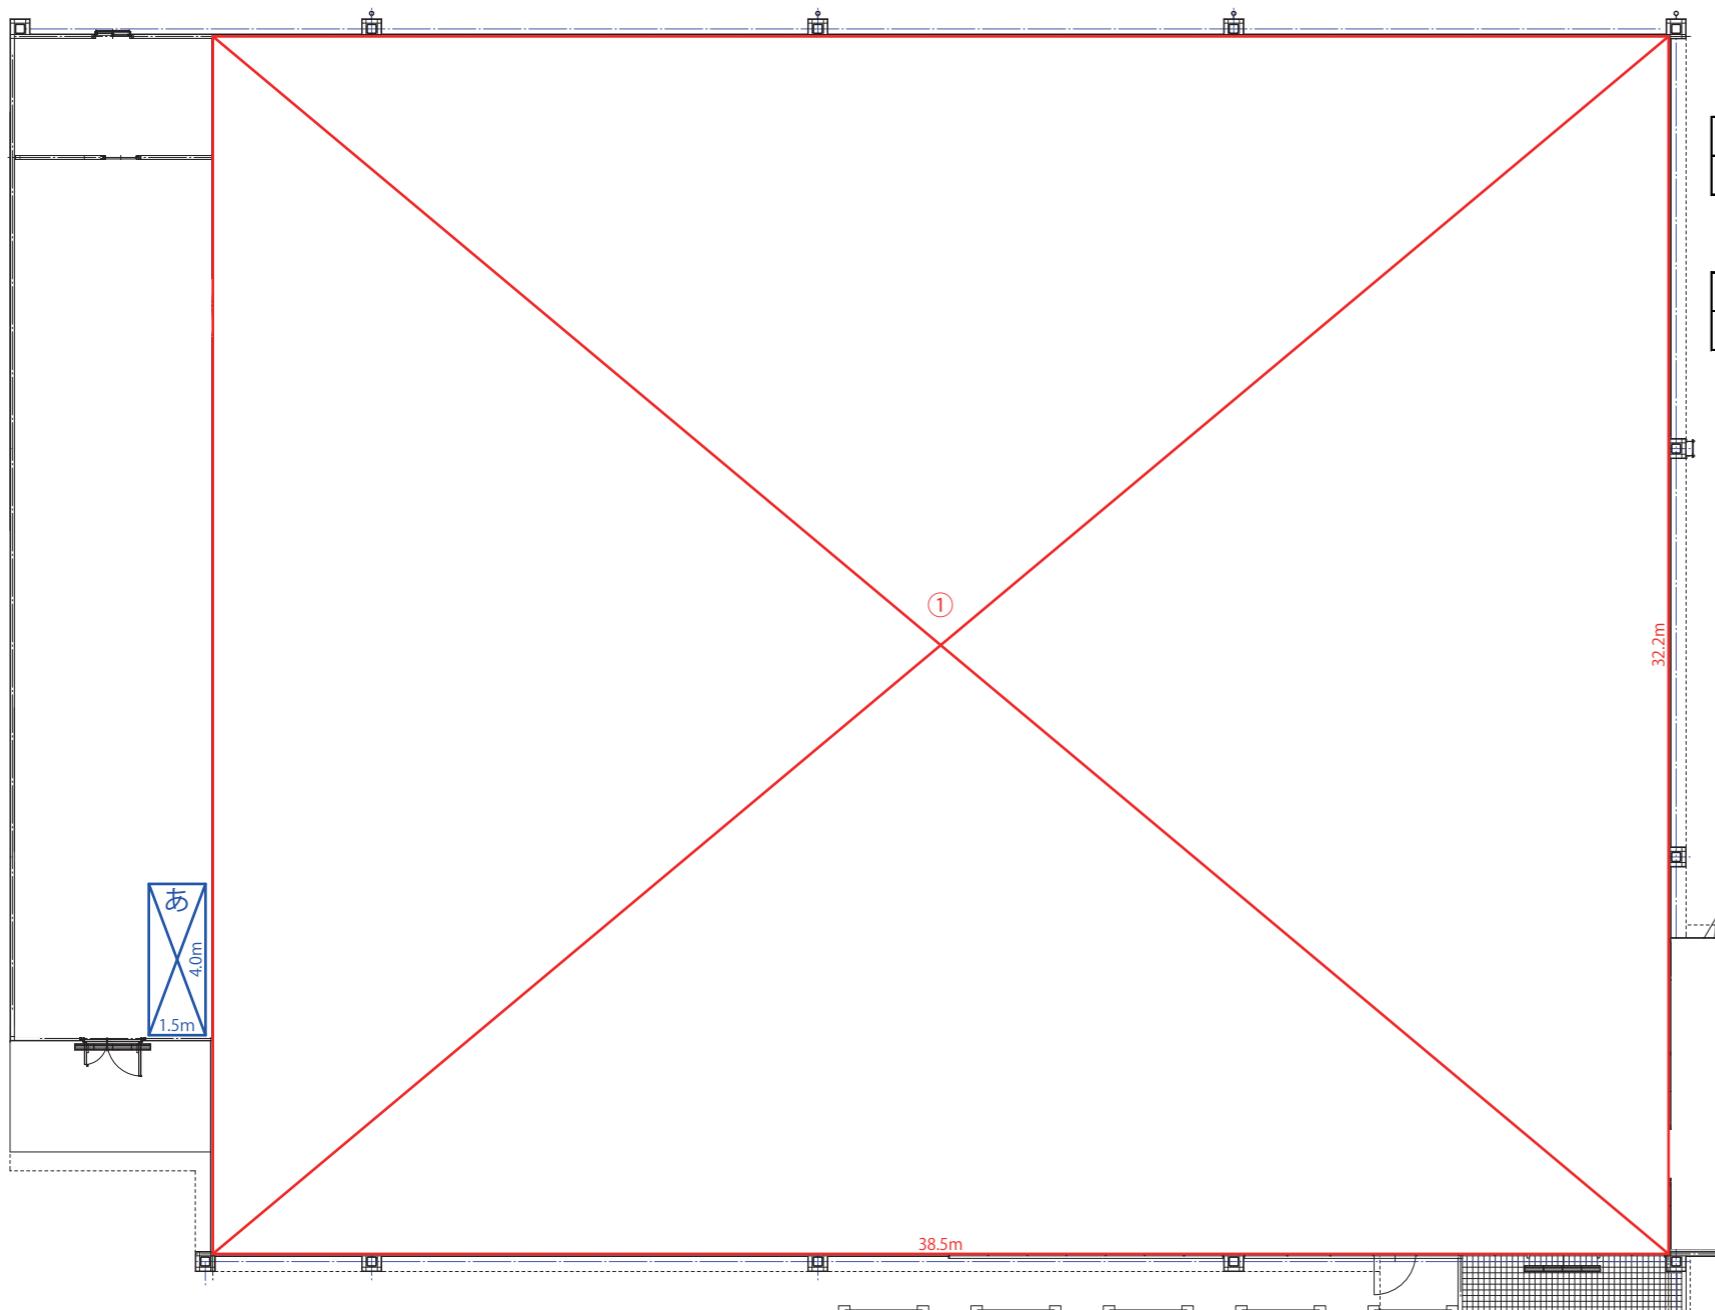

【店舗面積 求積表】 店舗面積

①	38.500	×	32.200	=	1.239.700 m <sup>2</sup>
合計	1.239.700 m <sup>2</sup>				

⇒店舗面積1,240m<sup>2</sup>

【廃棄物等保管施設 求積表】 ↓保管高





あ	1.500	×	4.000	×	1.000	=	6.00 m <sup>3</sup>
合計	6.00 m <sup>3</sup>						

⇒届出容量6m<sup>3</sup>

平面図

添付図 5



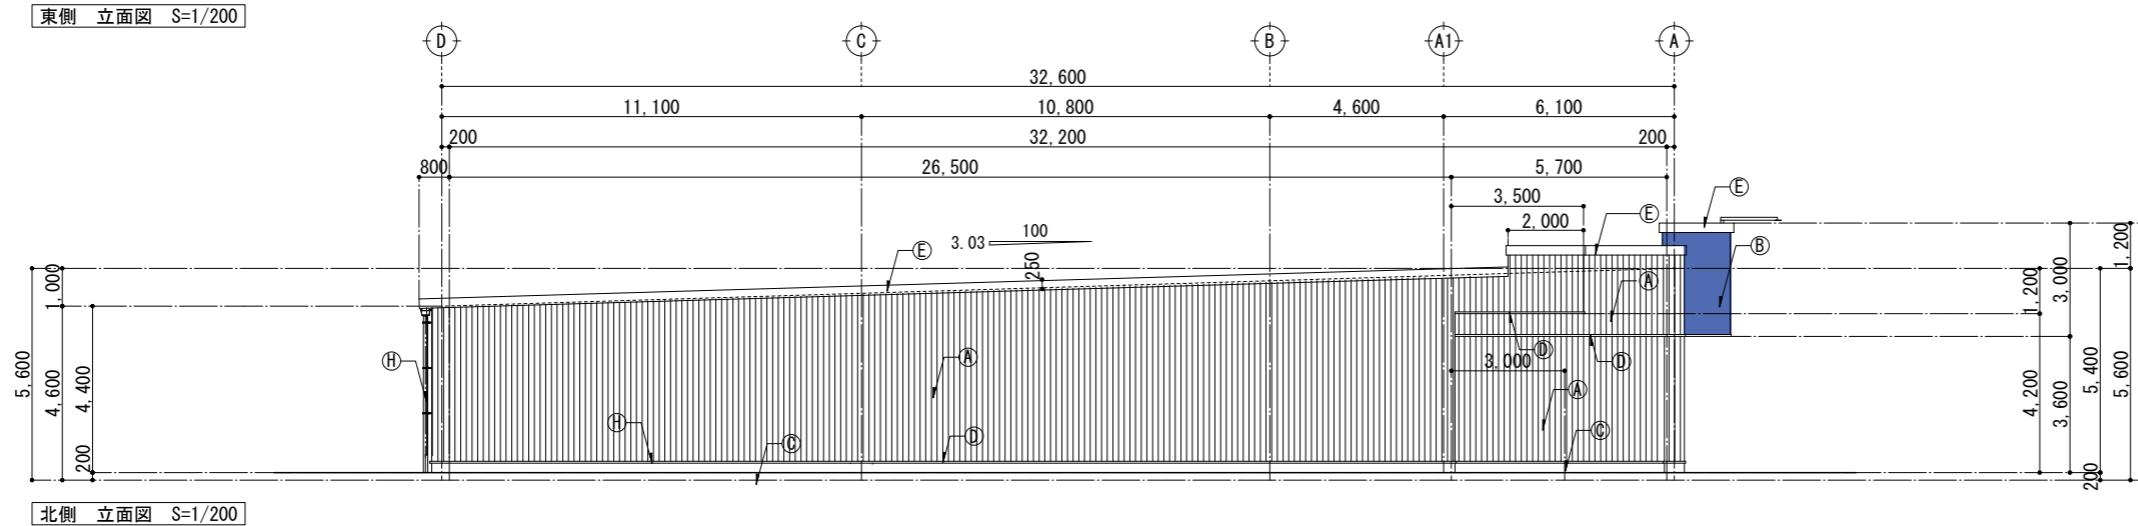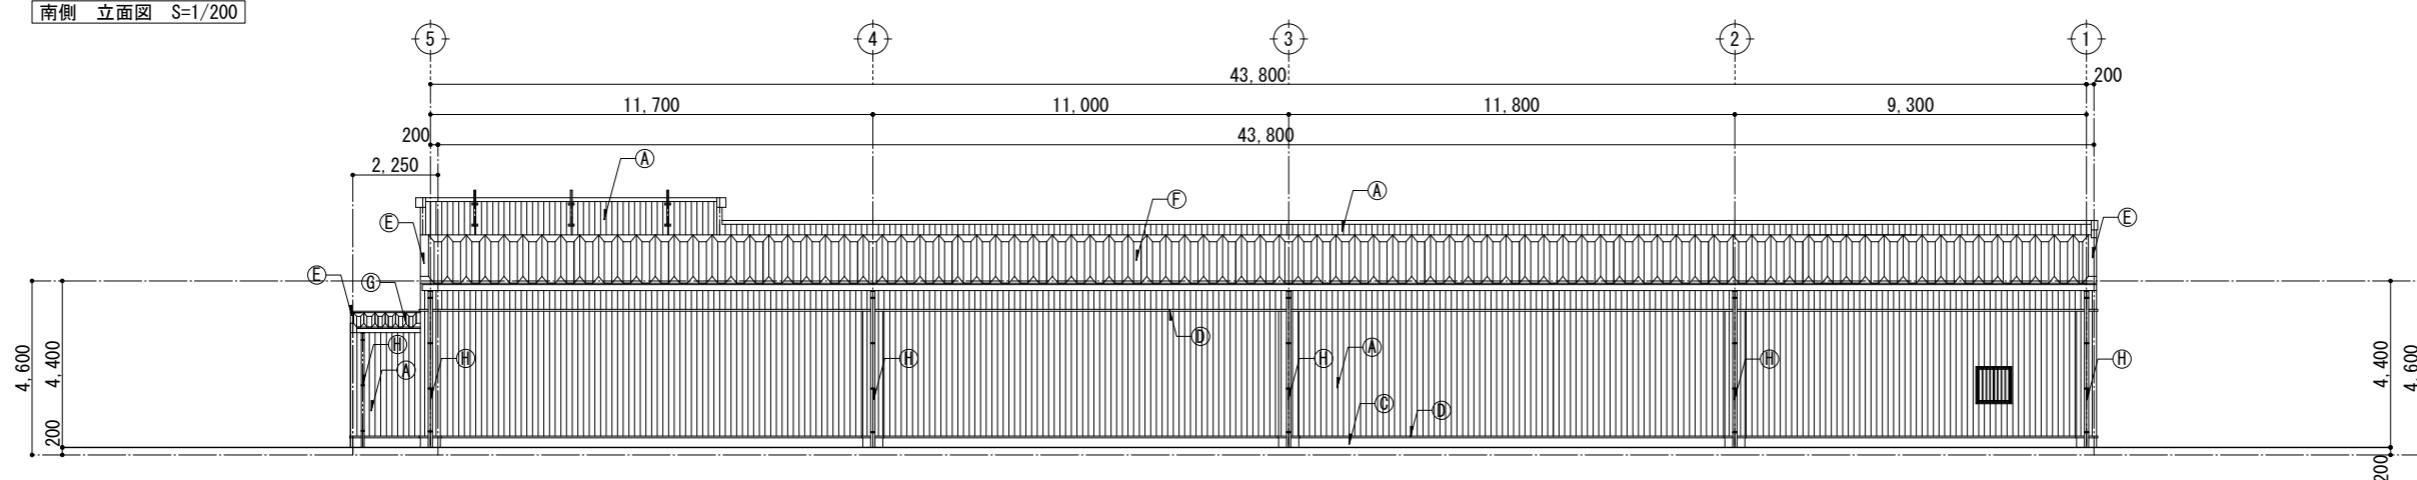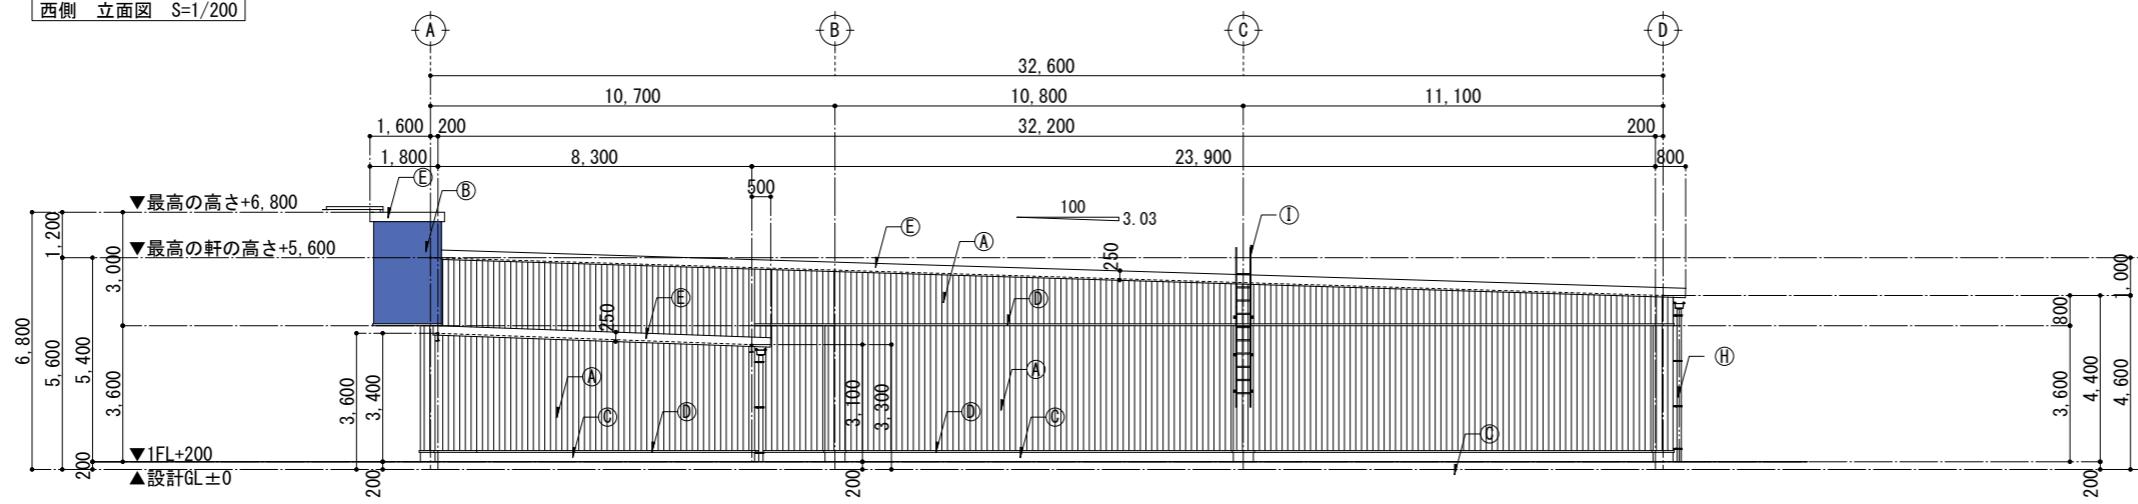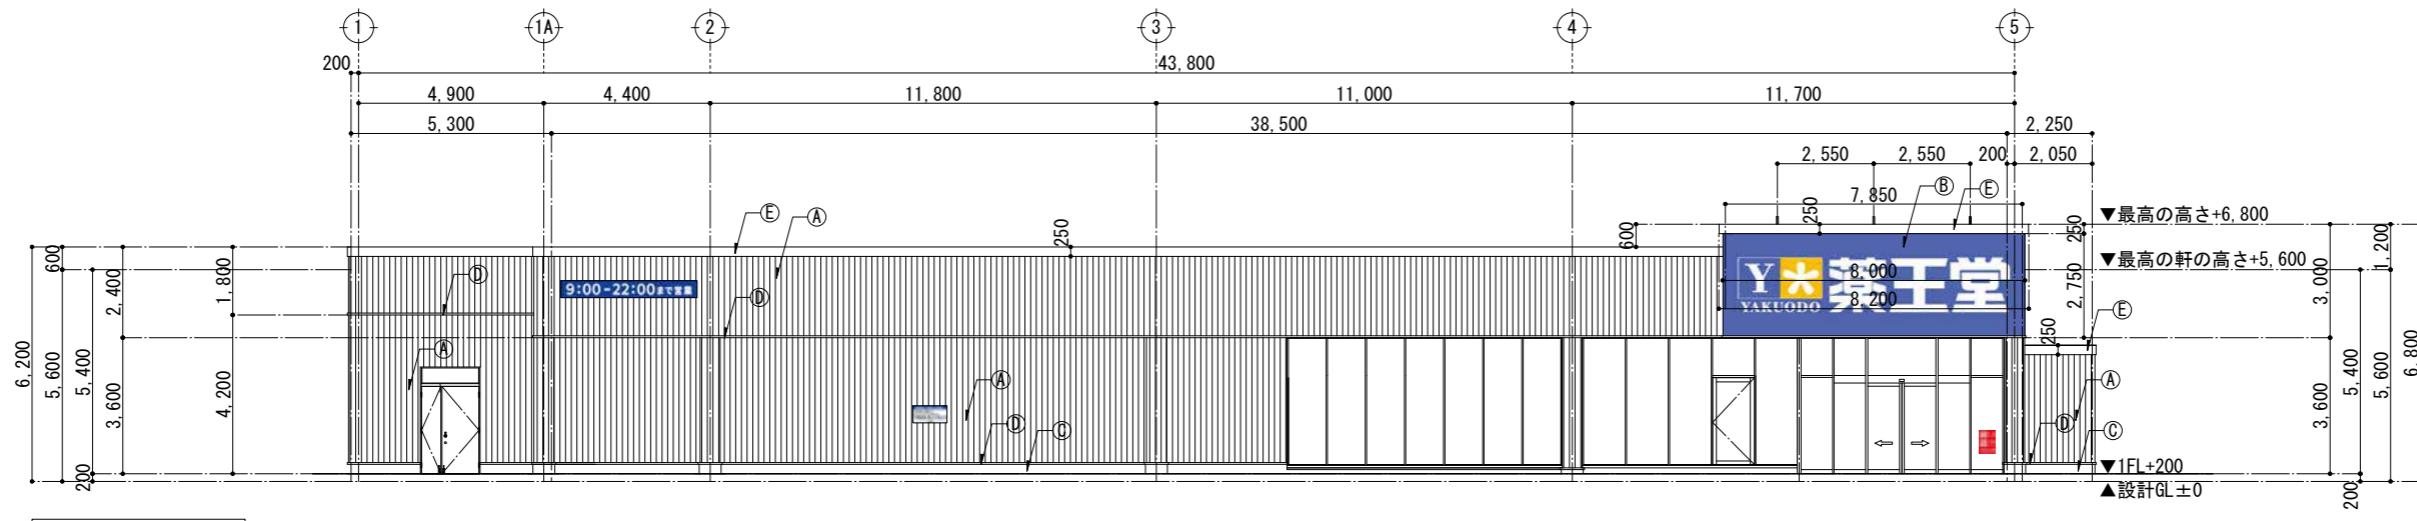

北側 立面図 S=1/200

立面図

添付図 6