



店舗位置図（広域図）

添付図1

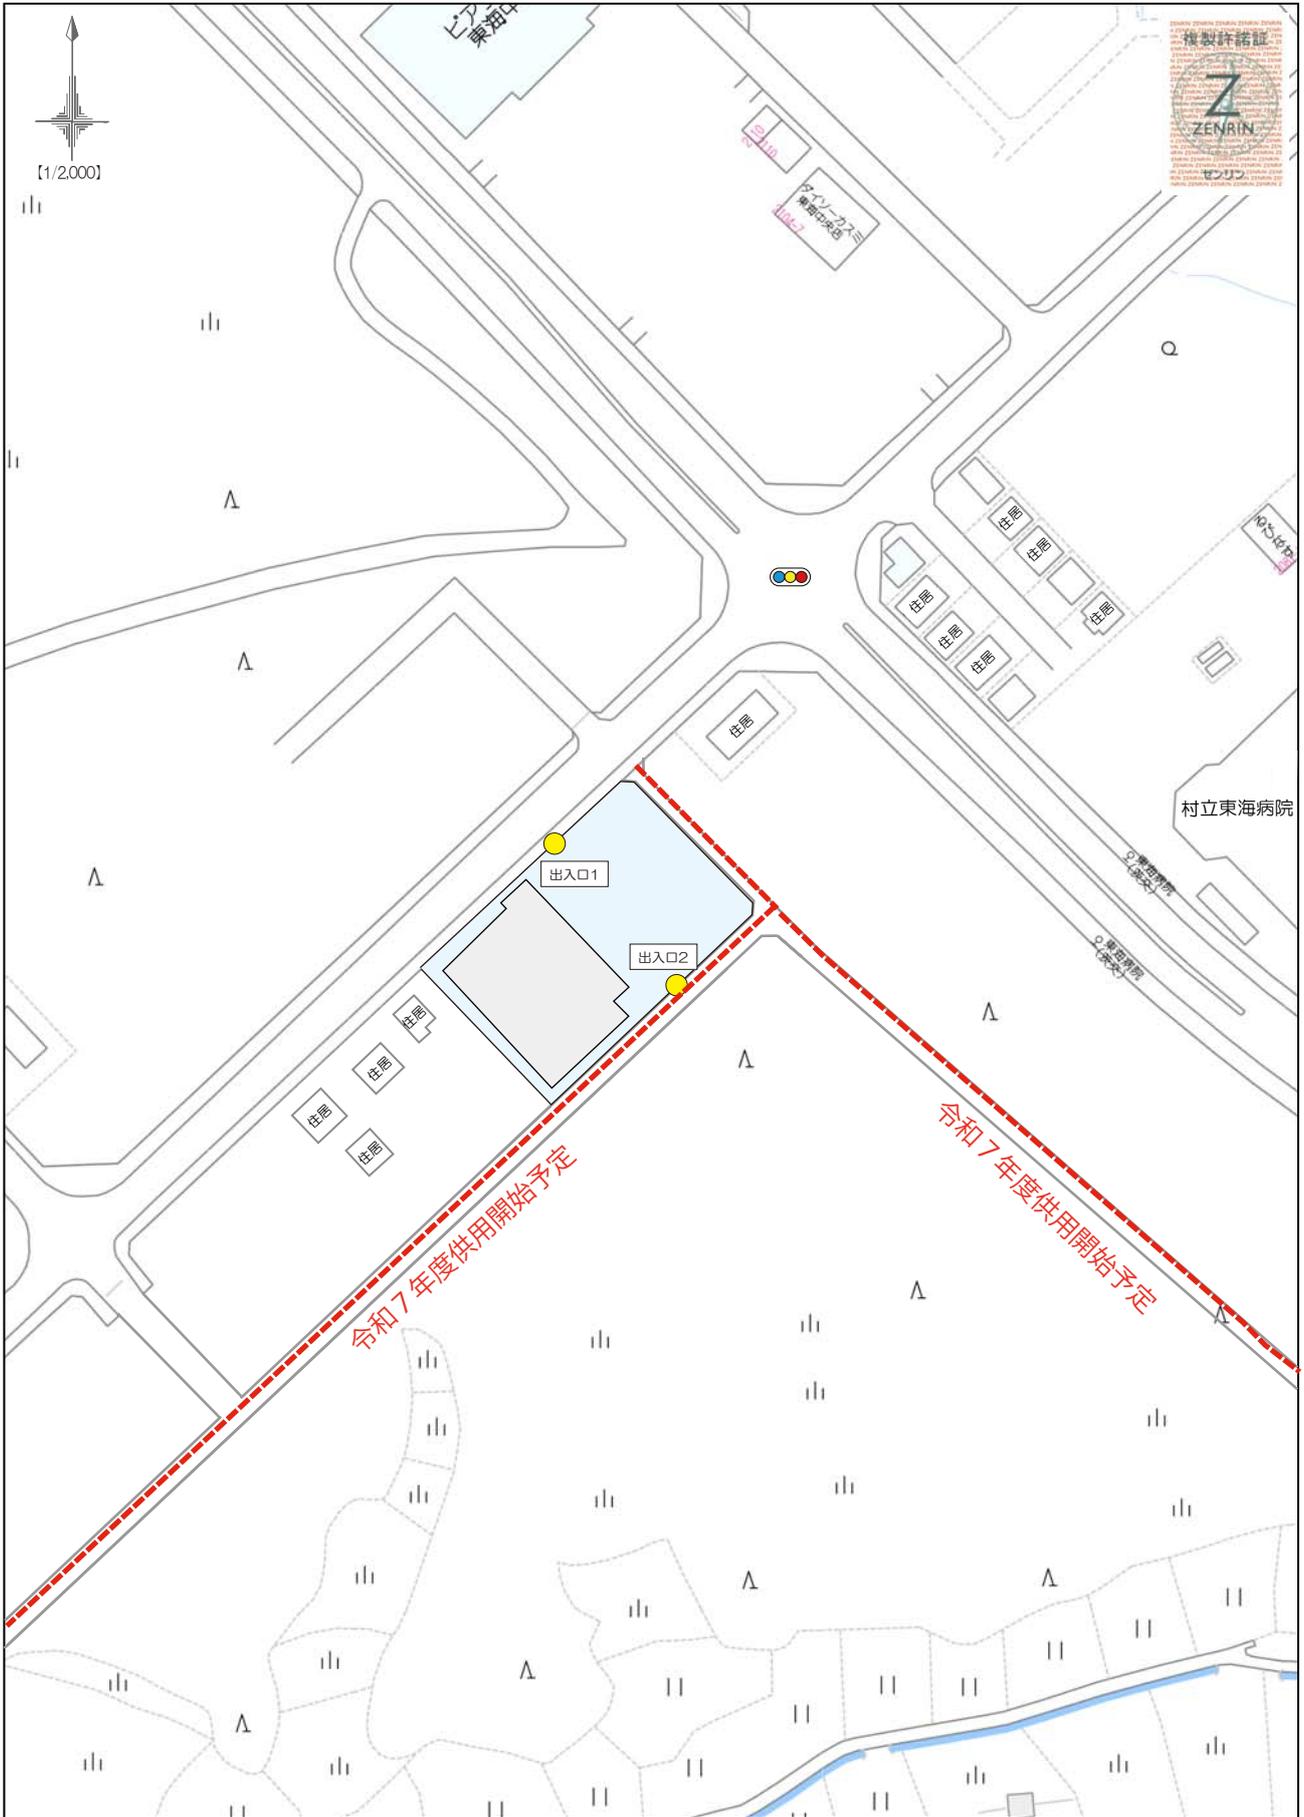


店舗位置図（周辺図）

添付図 2

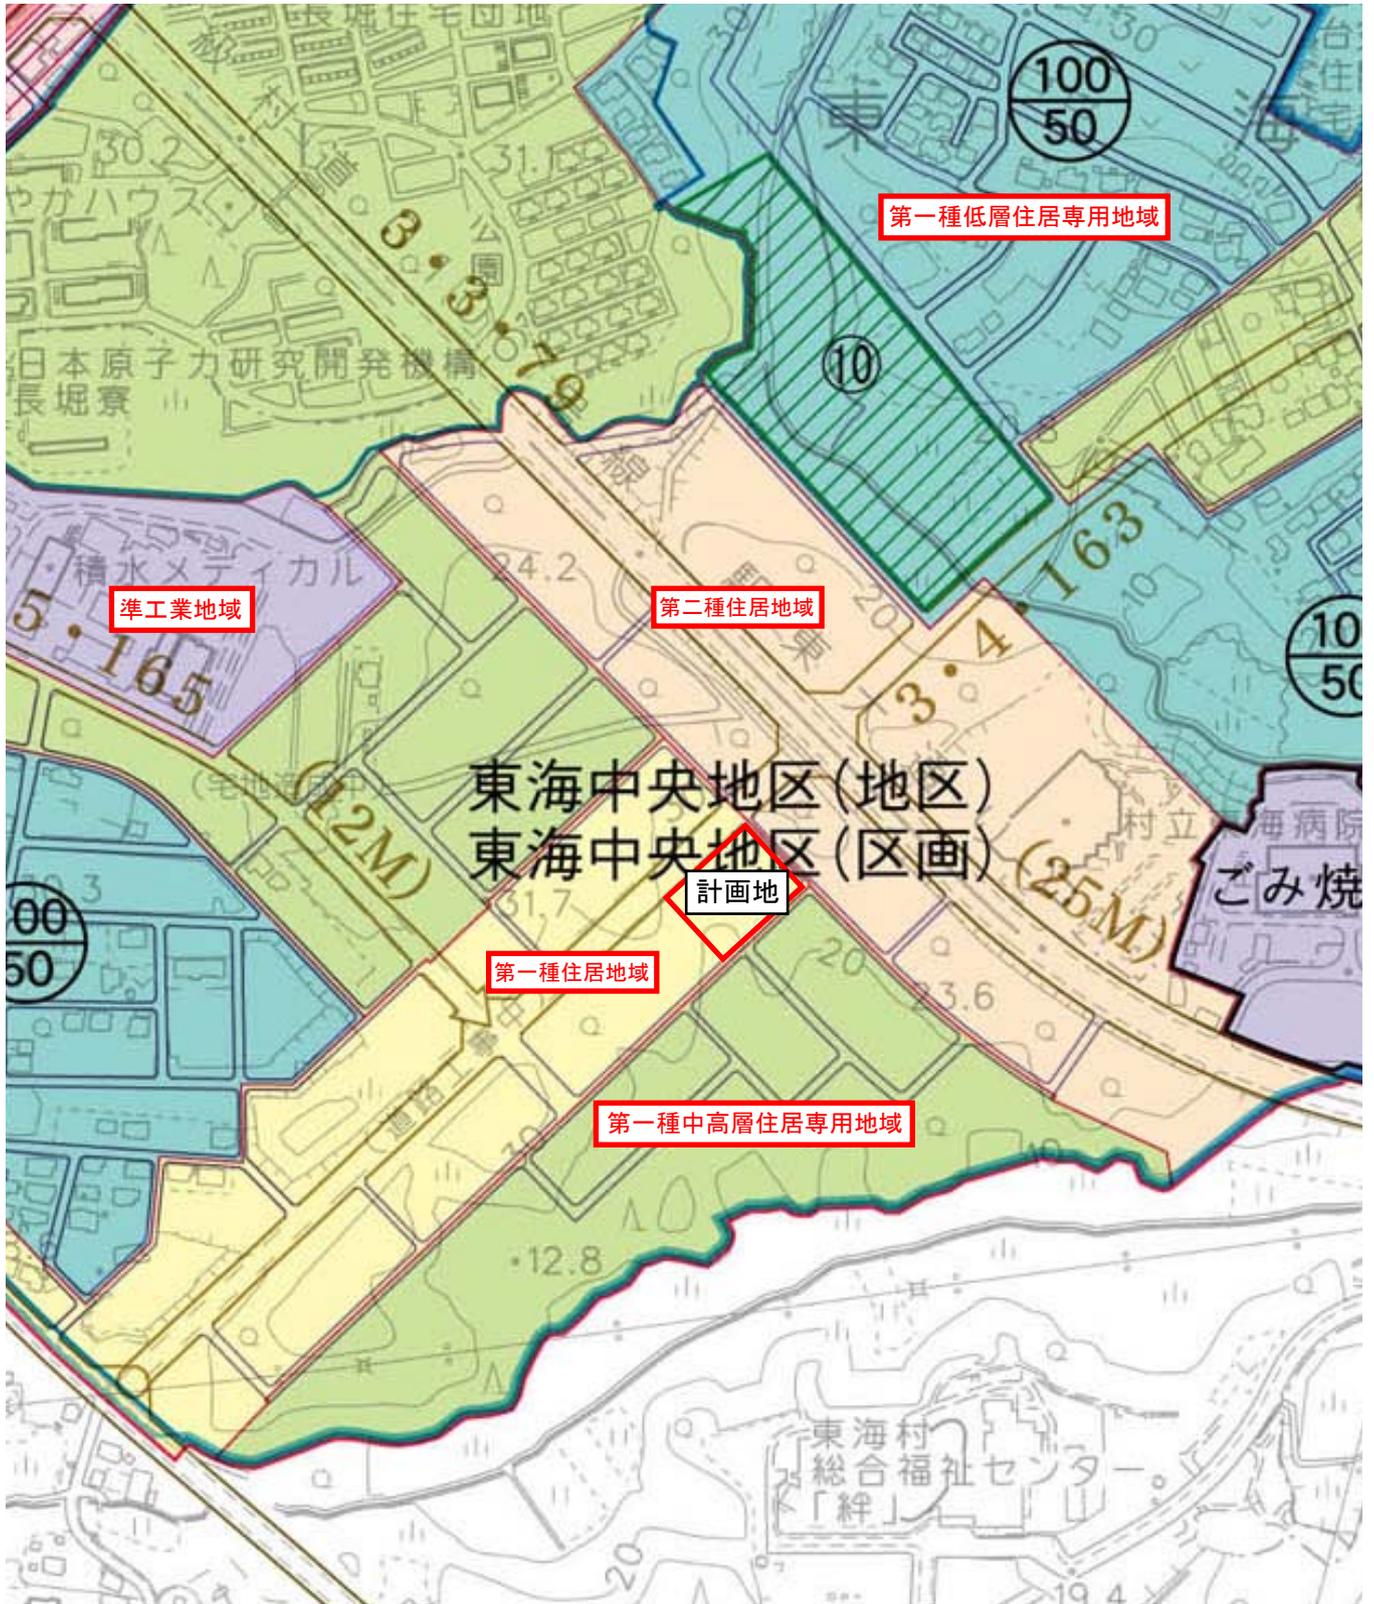


用途地域図


添付図 3

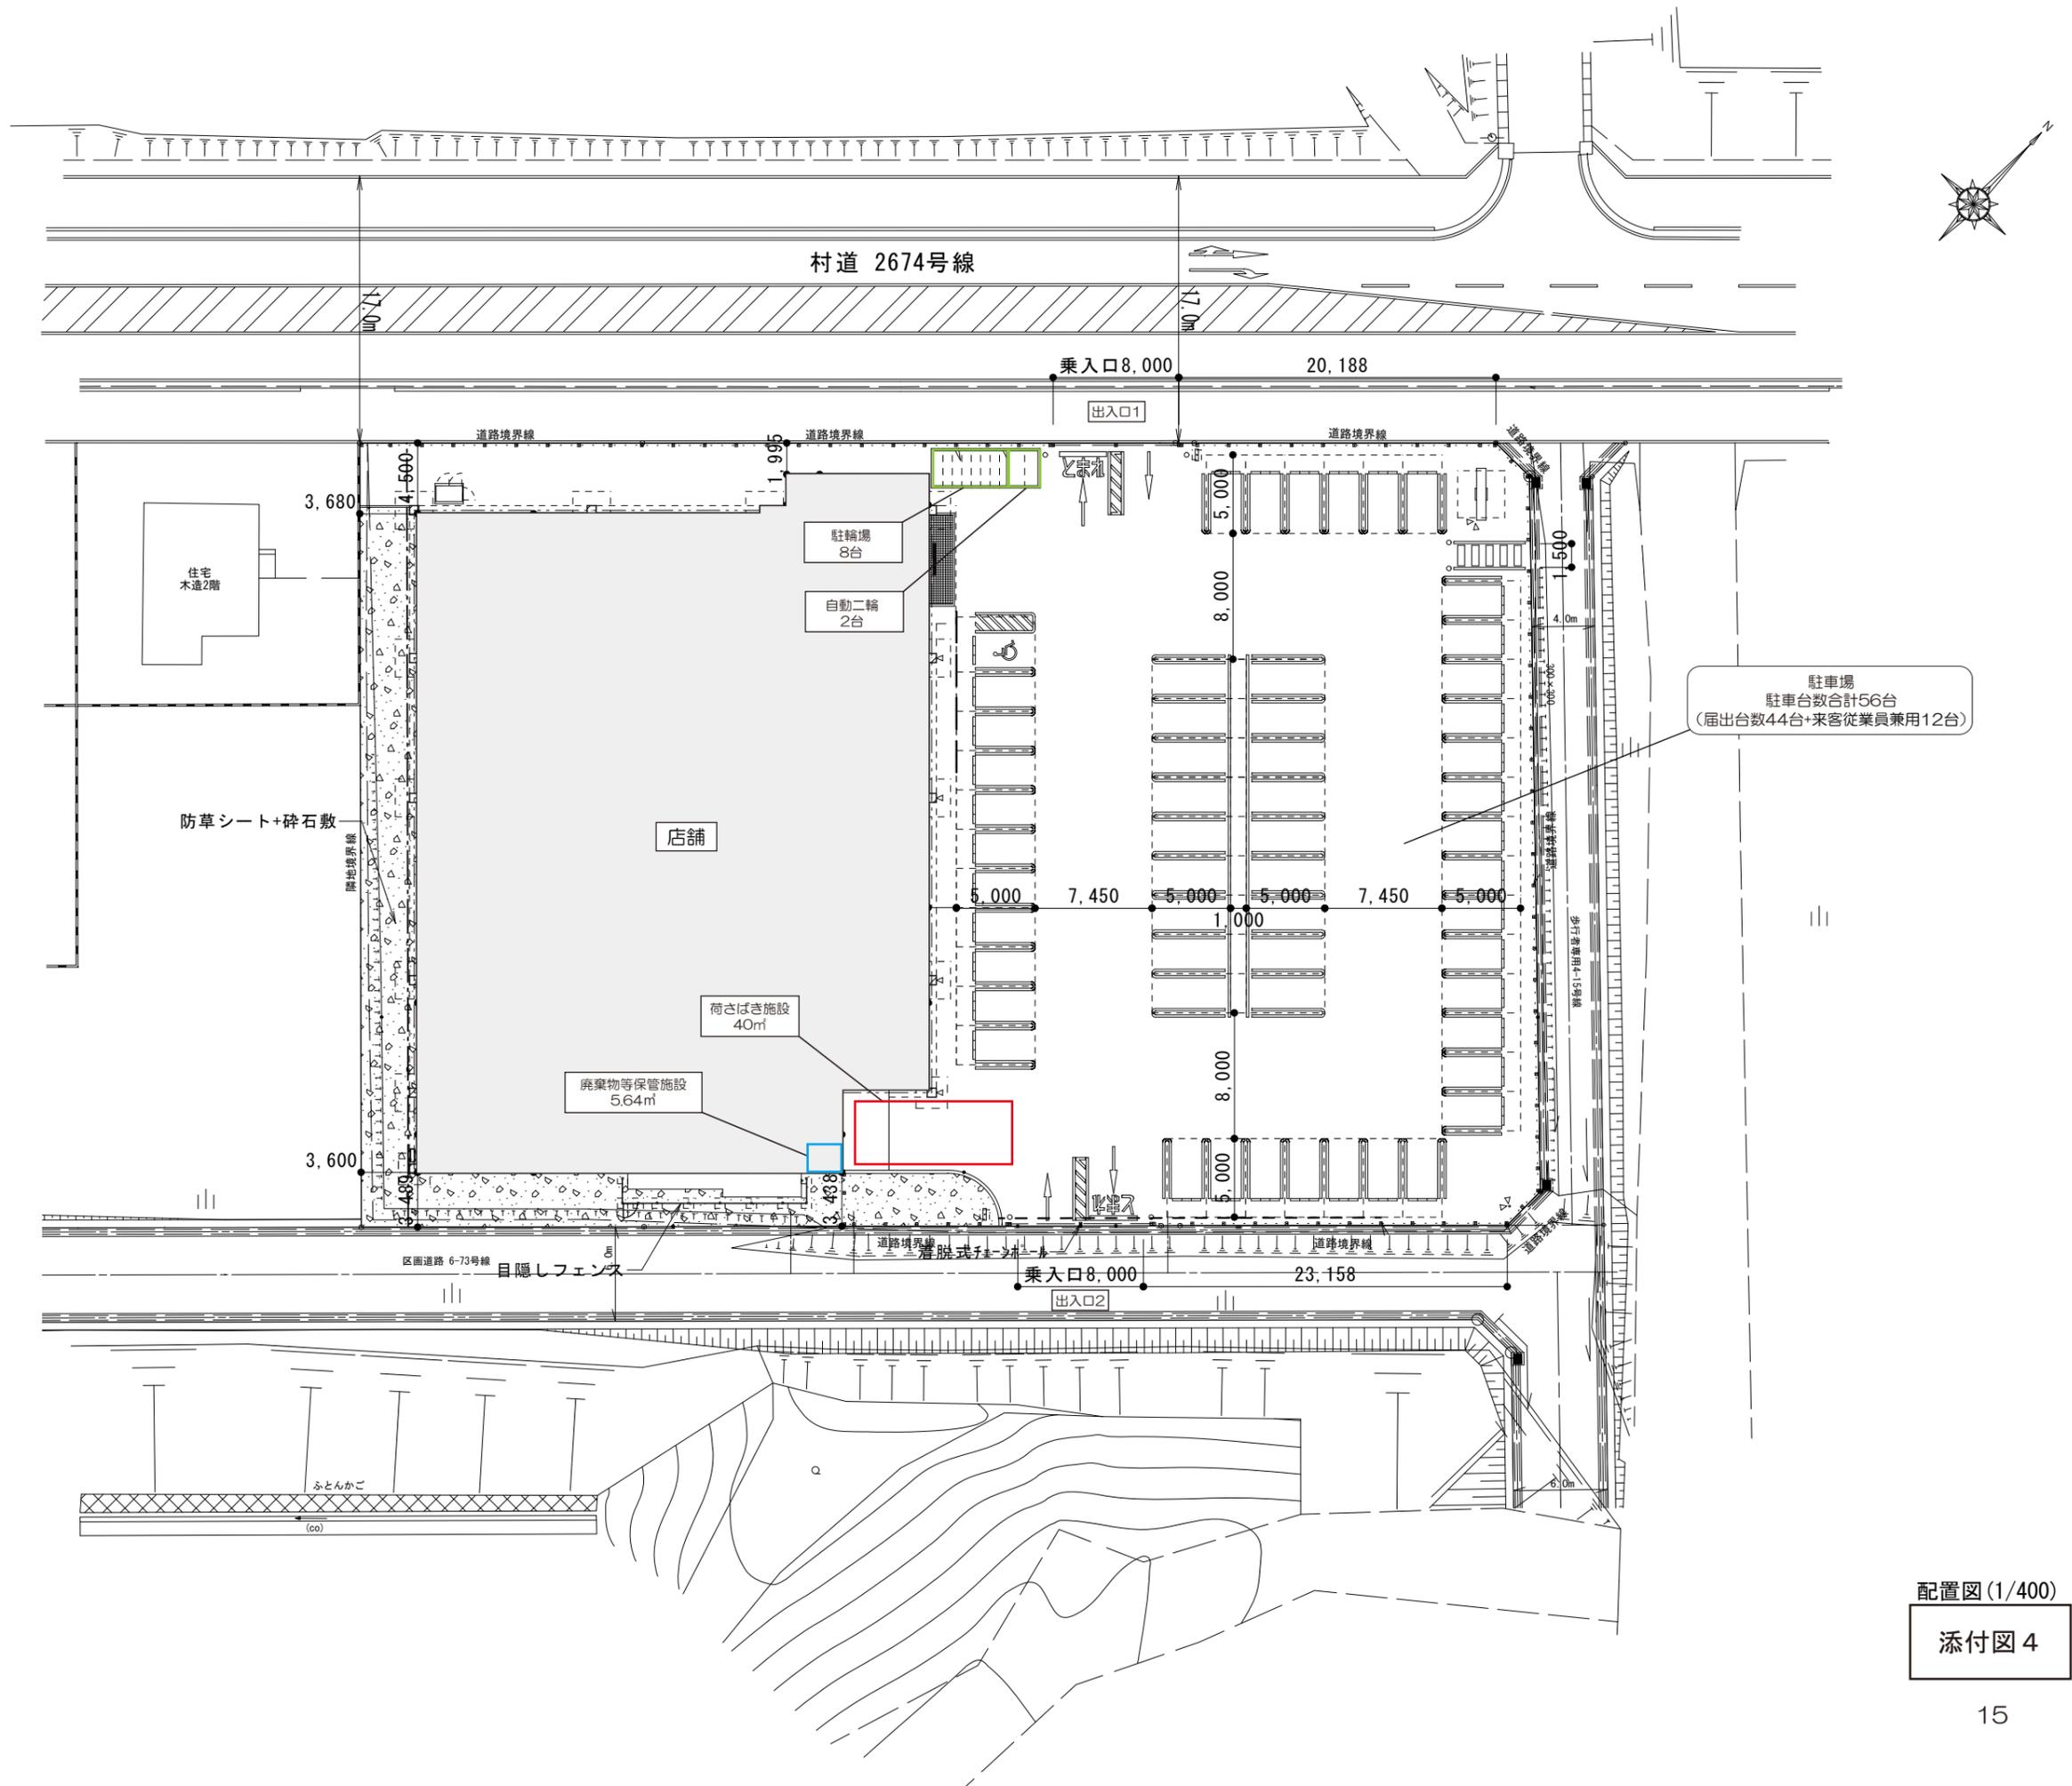

配置図 (1/400)
 添付図 4

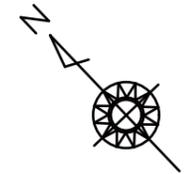

【1/200】

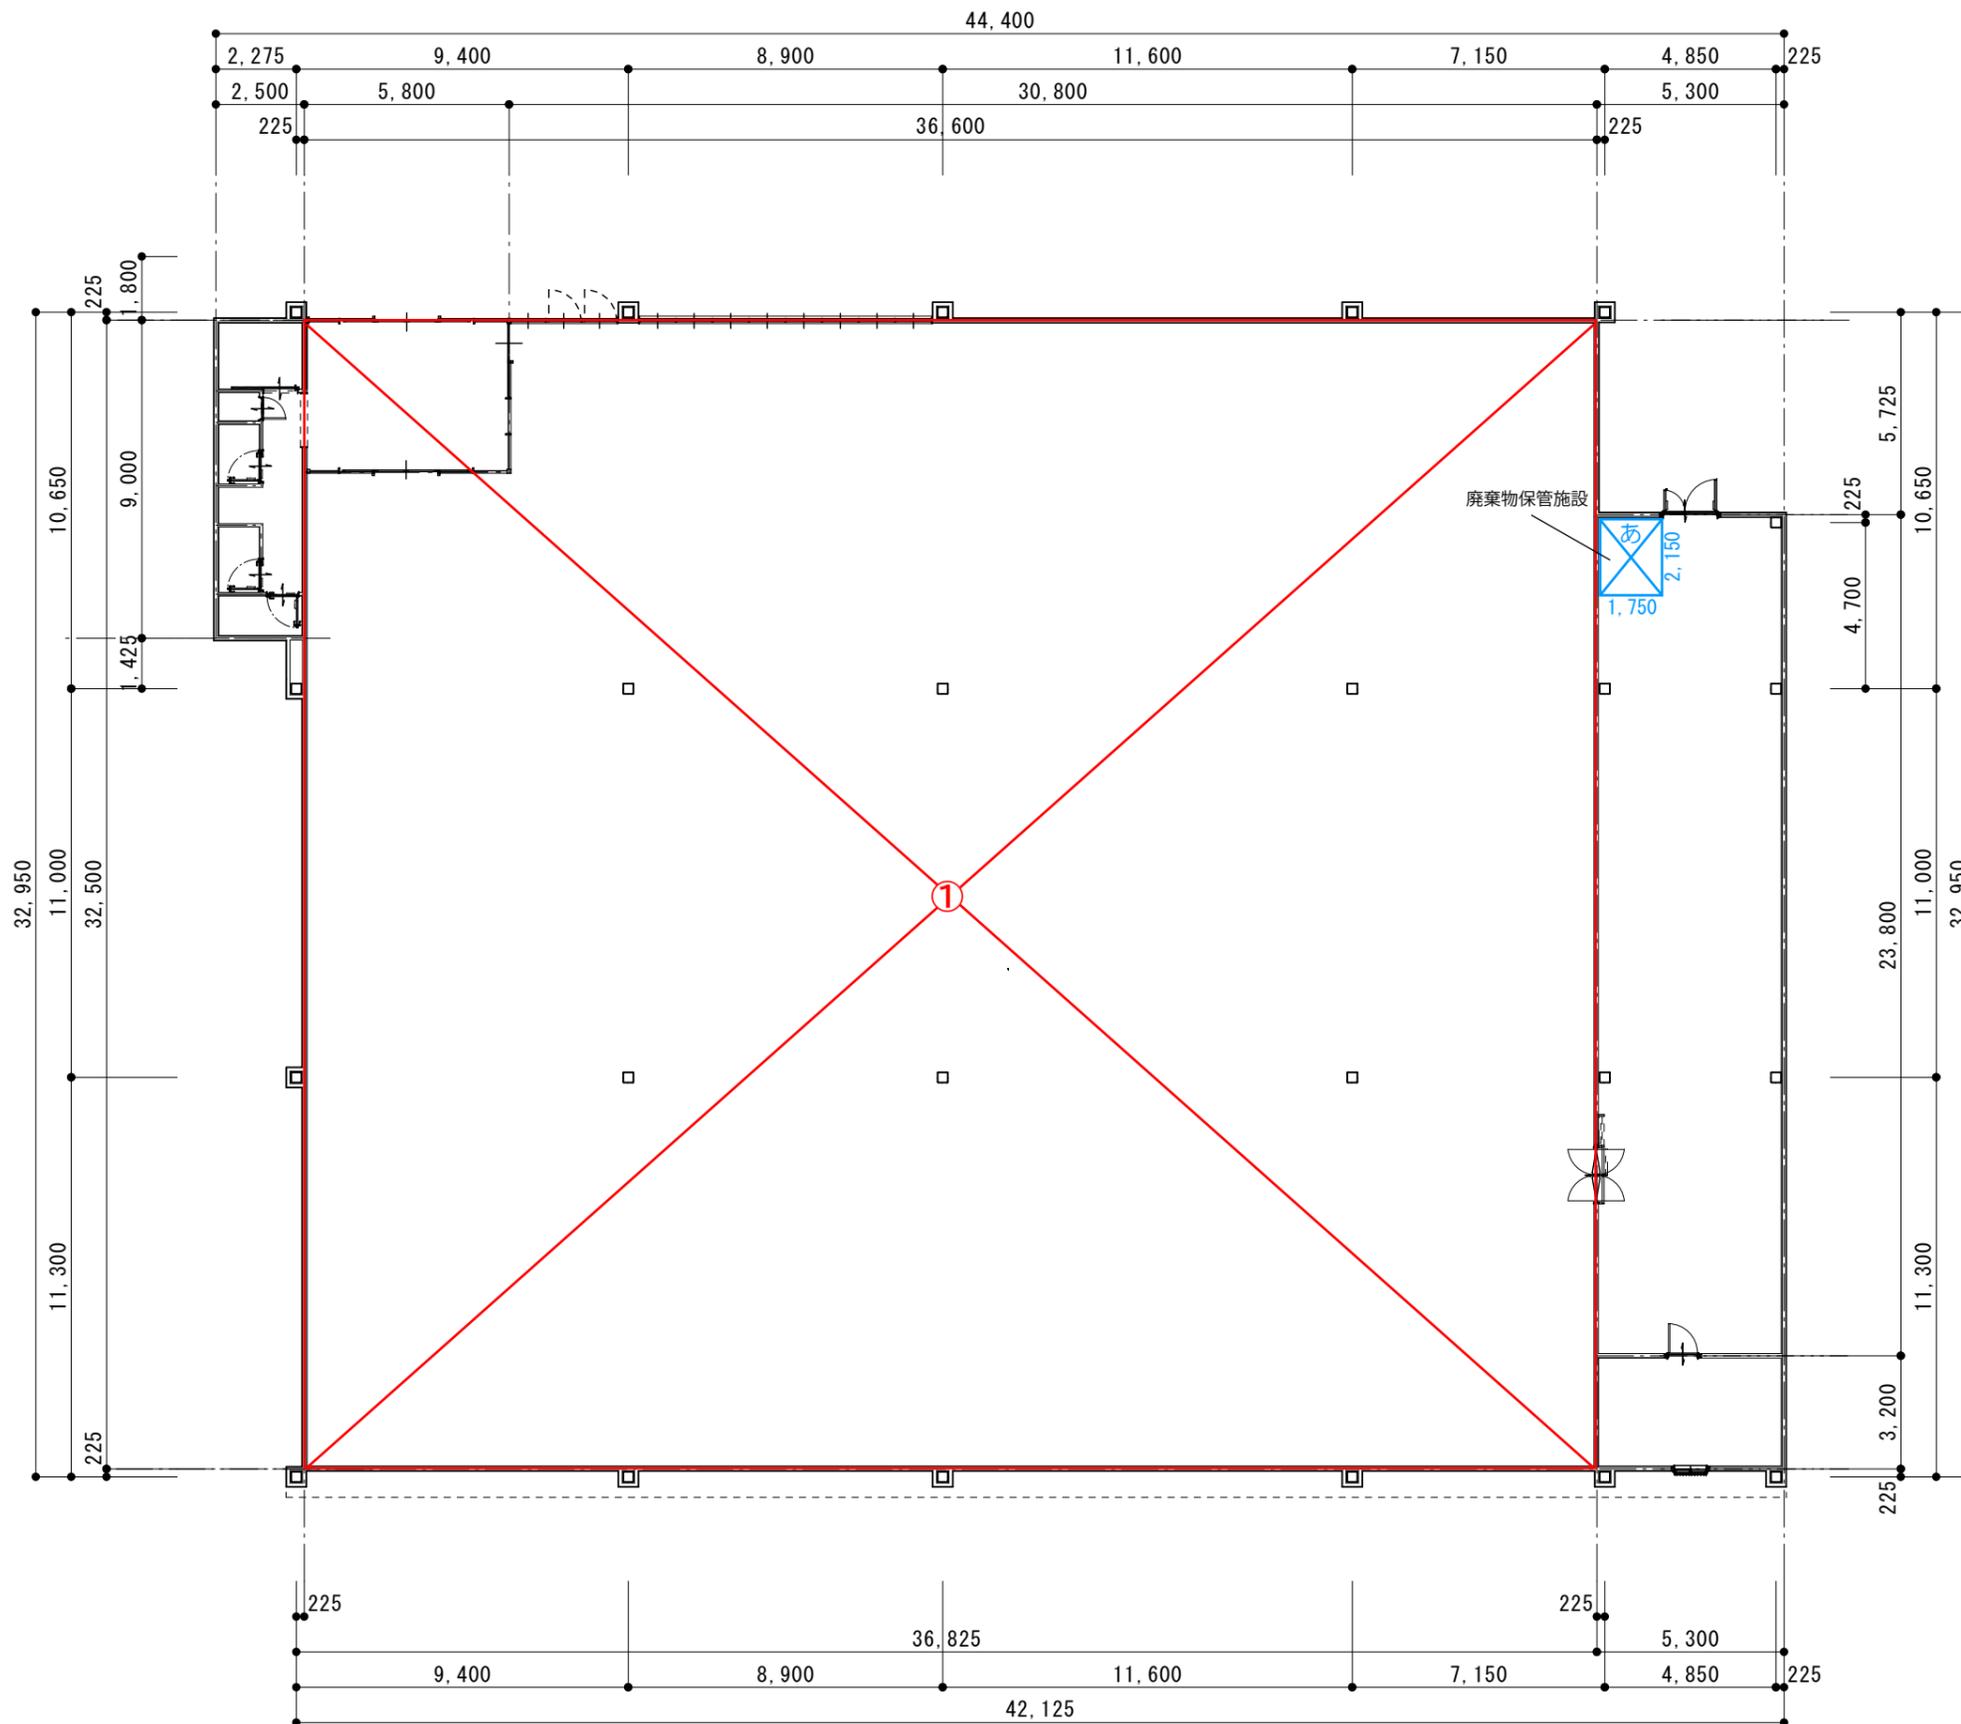

【店舗面積 求積表】



①	32.500	×	36.600	=	1,189.500	m ²		
						合計	1,189.500	m ²
						⇒ 店舗面積 1,190m ²		

【廃棄物等保管施設 求積表】

						↓ 保管高		
あ	2.150	×	1.750	×	1.500	=	5.64	m ³
						合計	5.64	m ³
						⇒ 届出容量 5.64m ³		


平面図

添付図 5

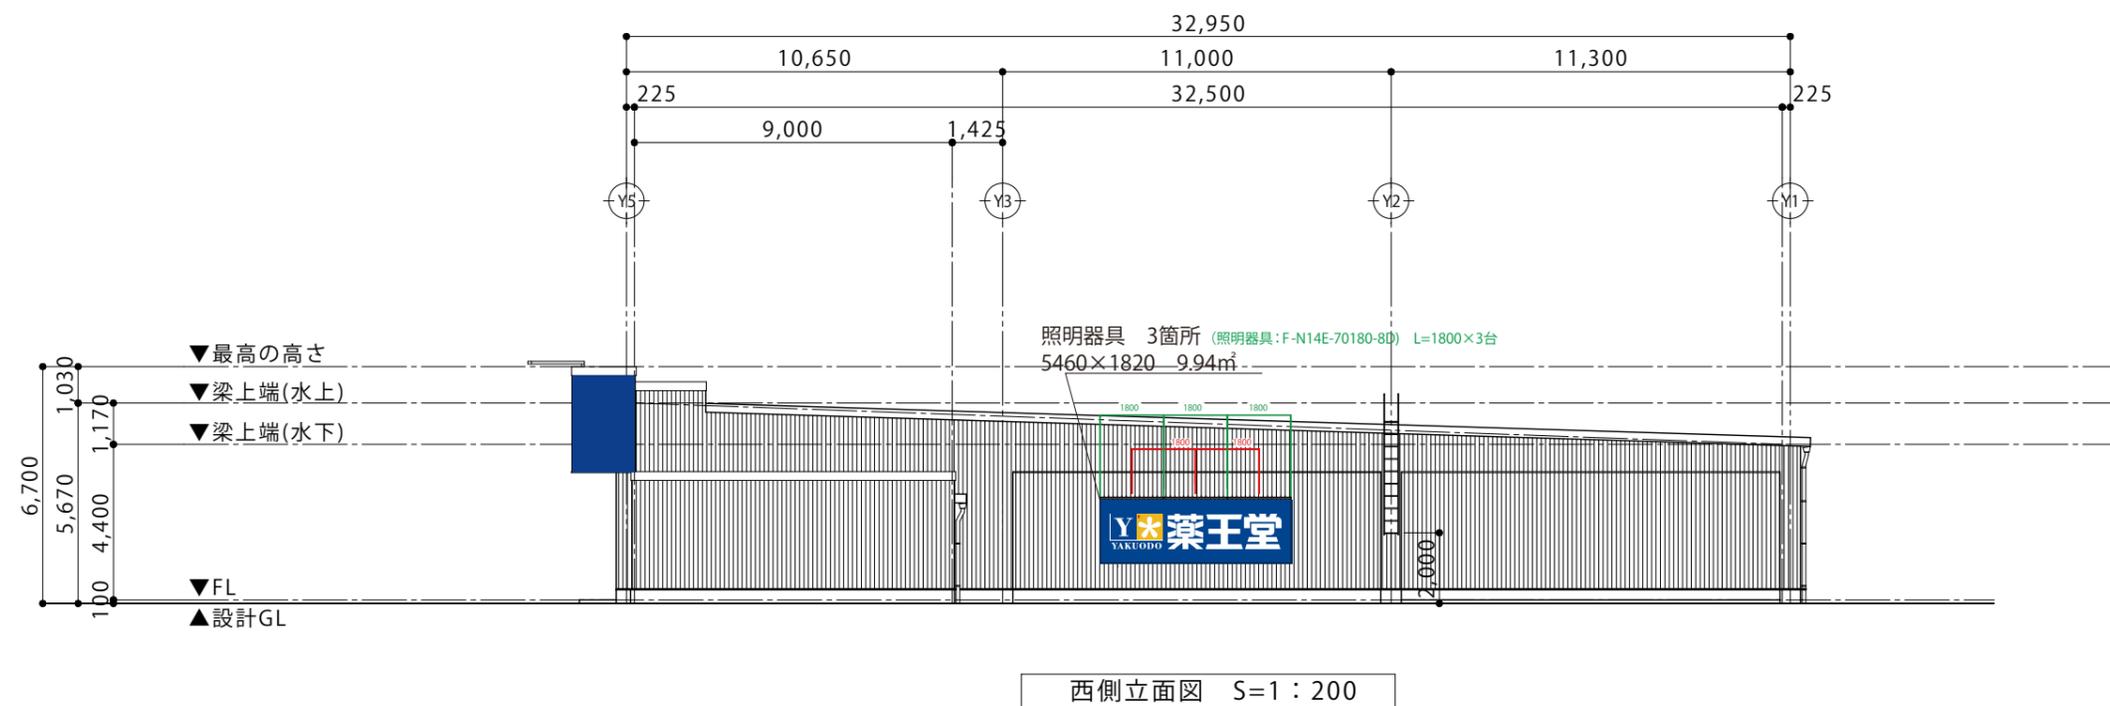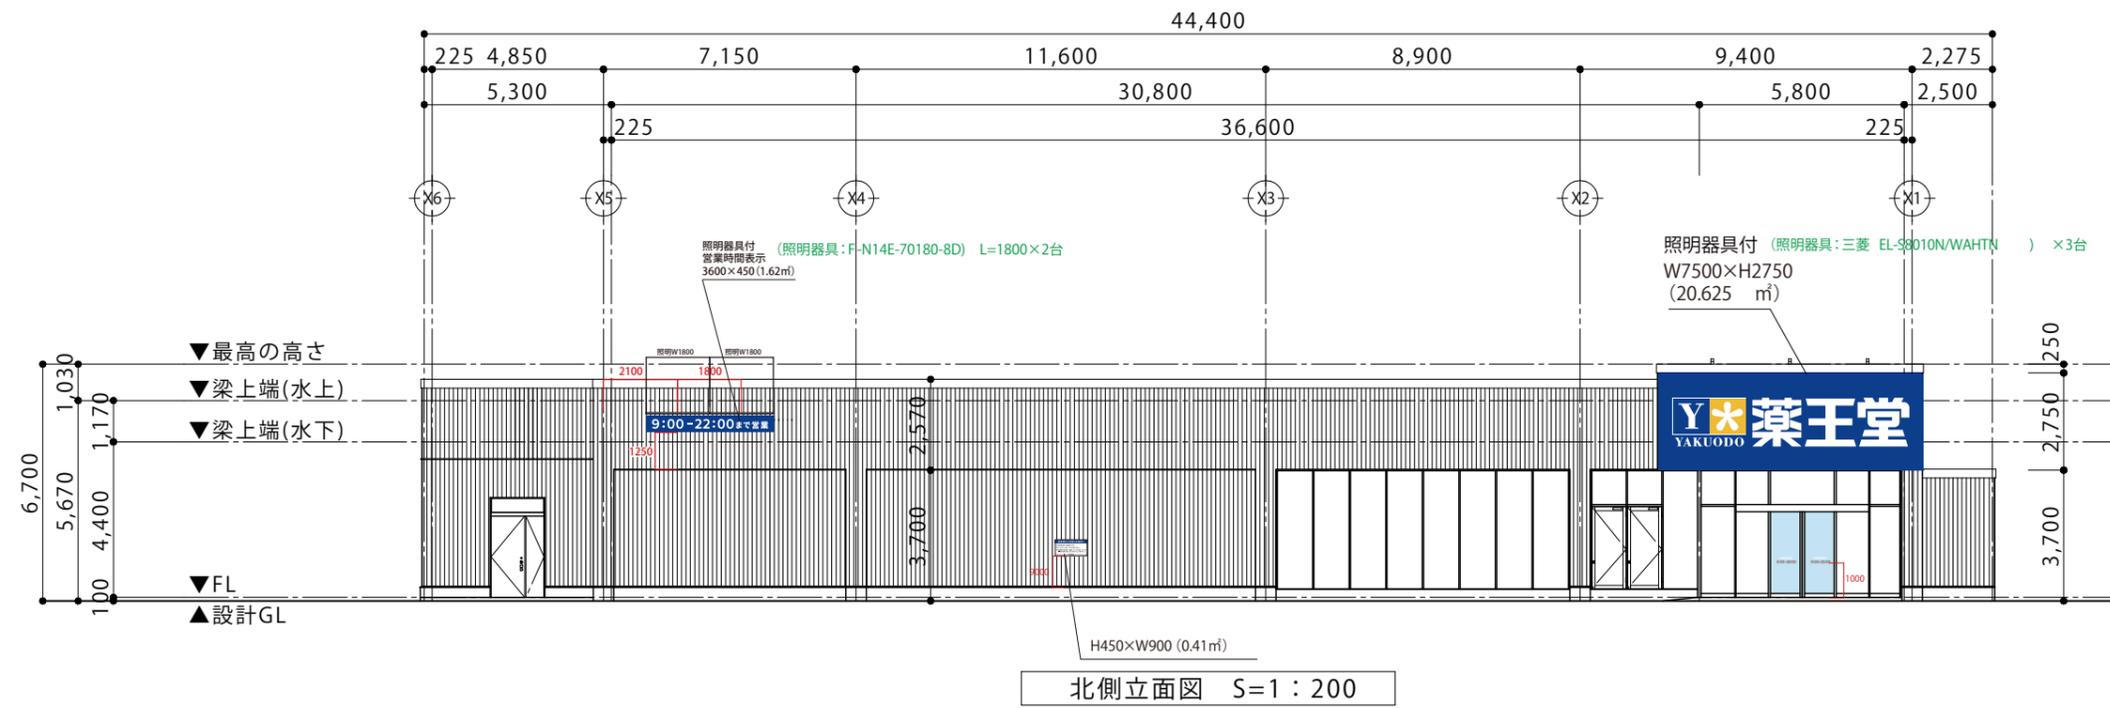


立面図

添付図6

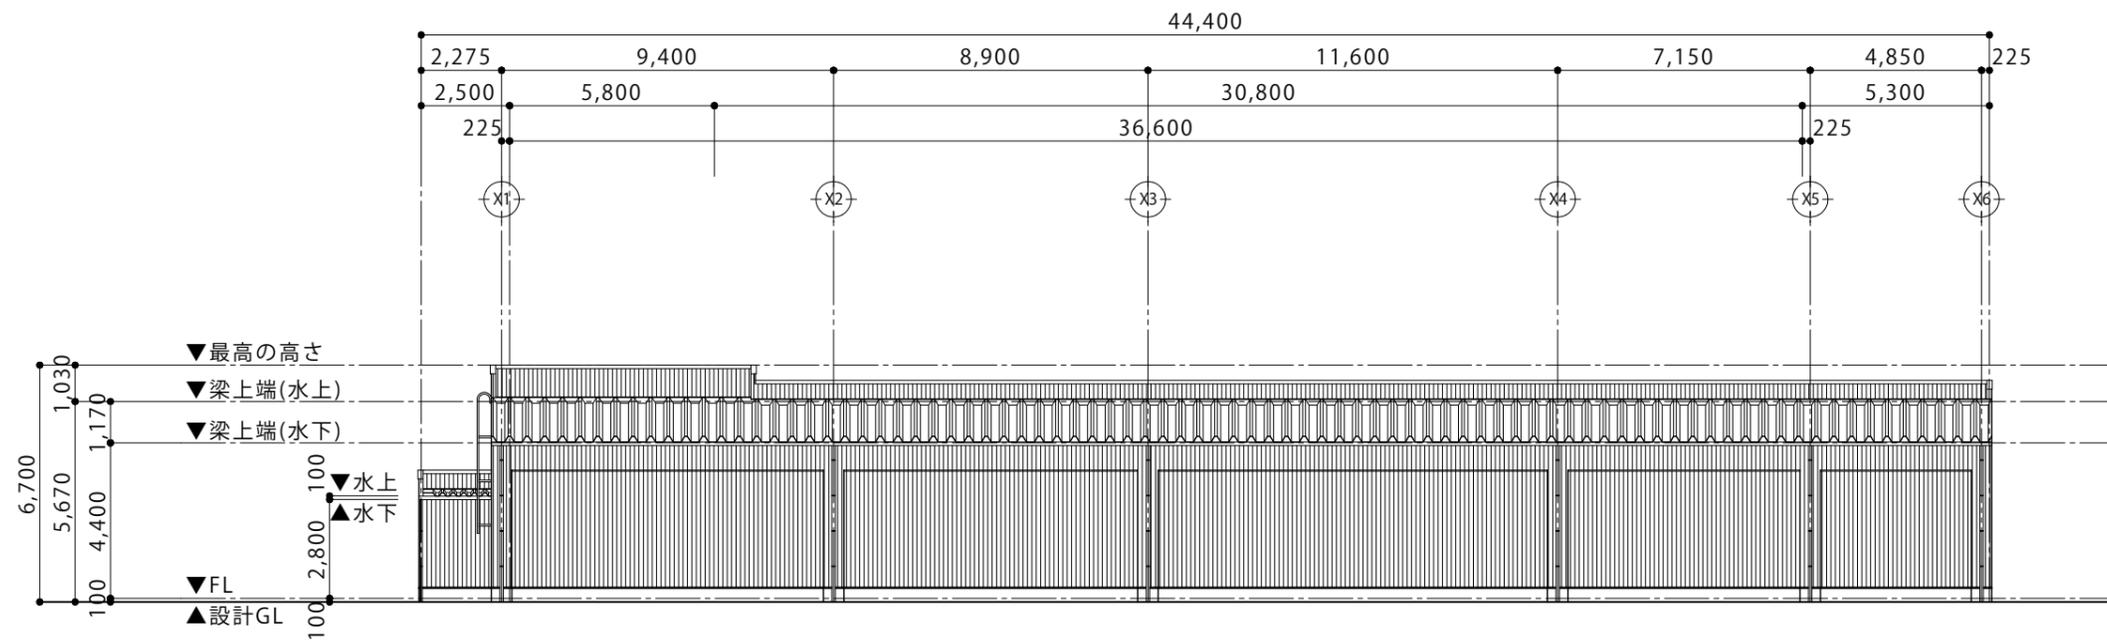

南側立面図 S=1 : 200

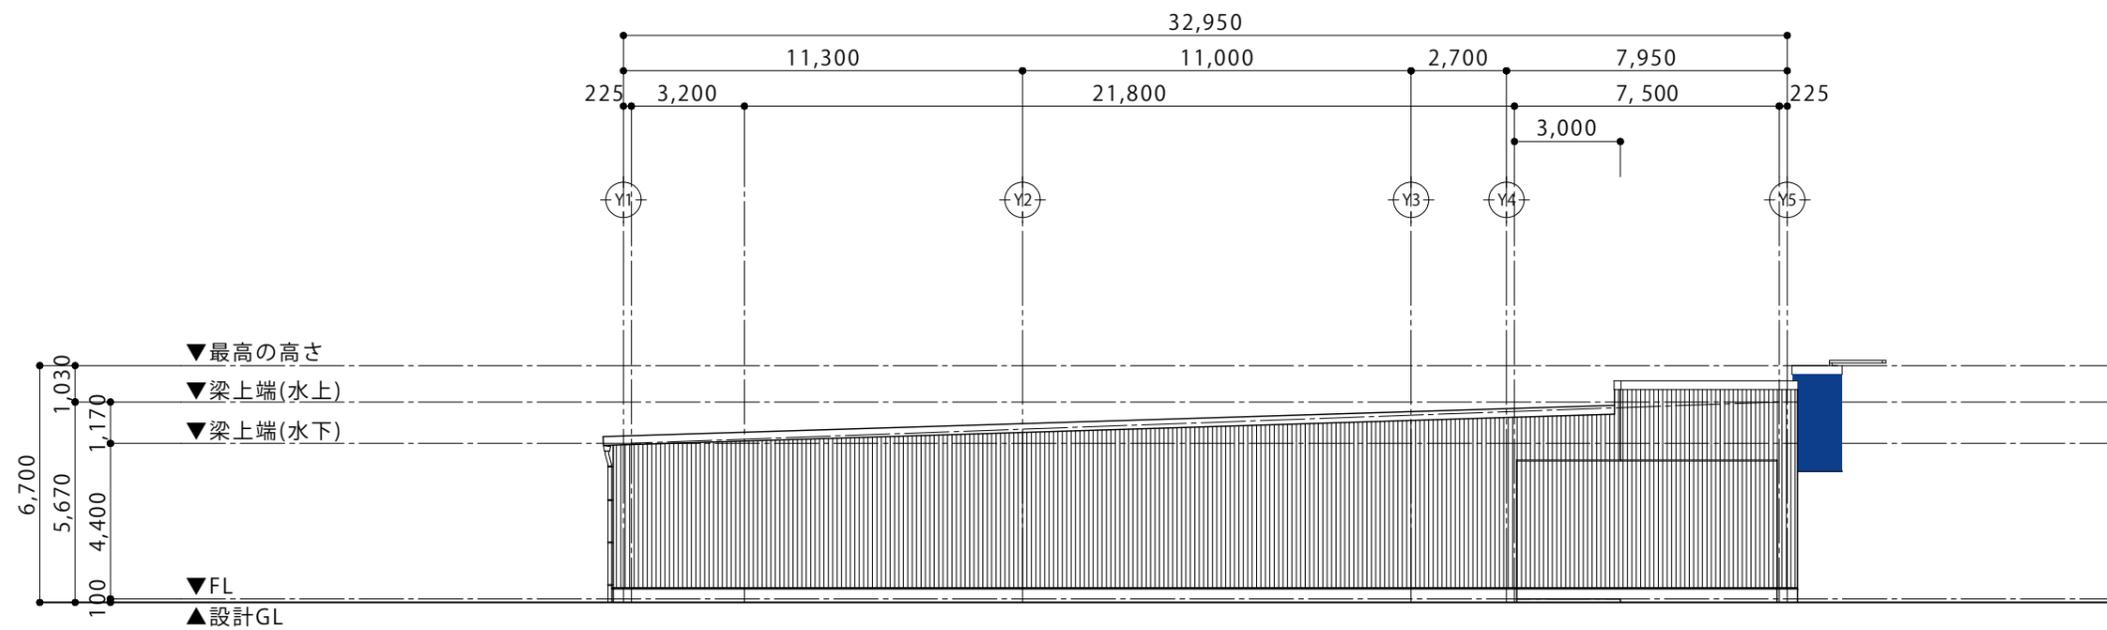

東側立面図 S=1 : 200

立面図

添付図 7