




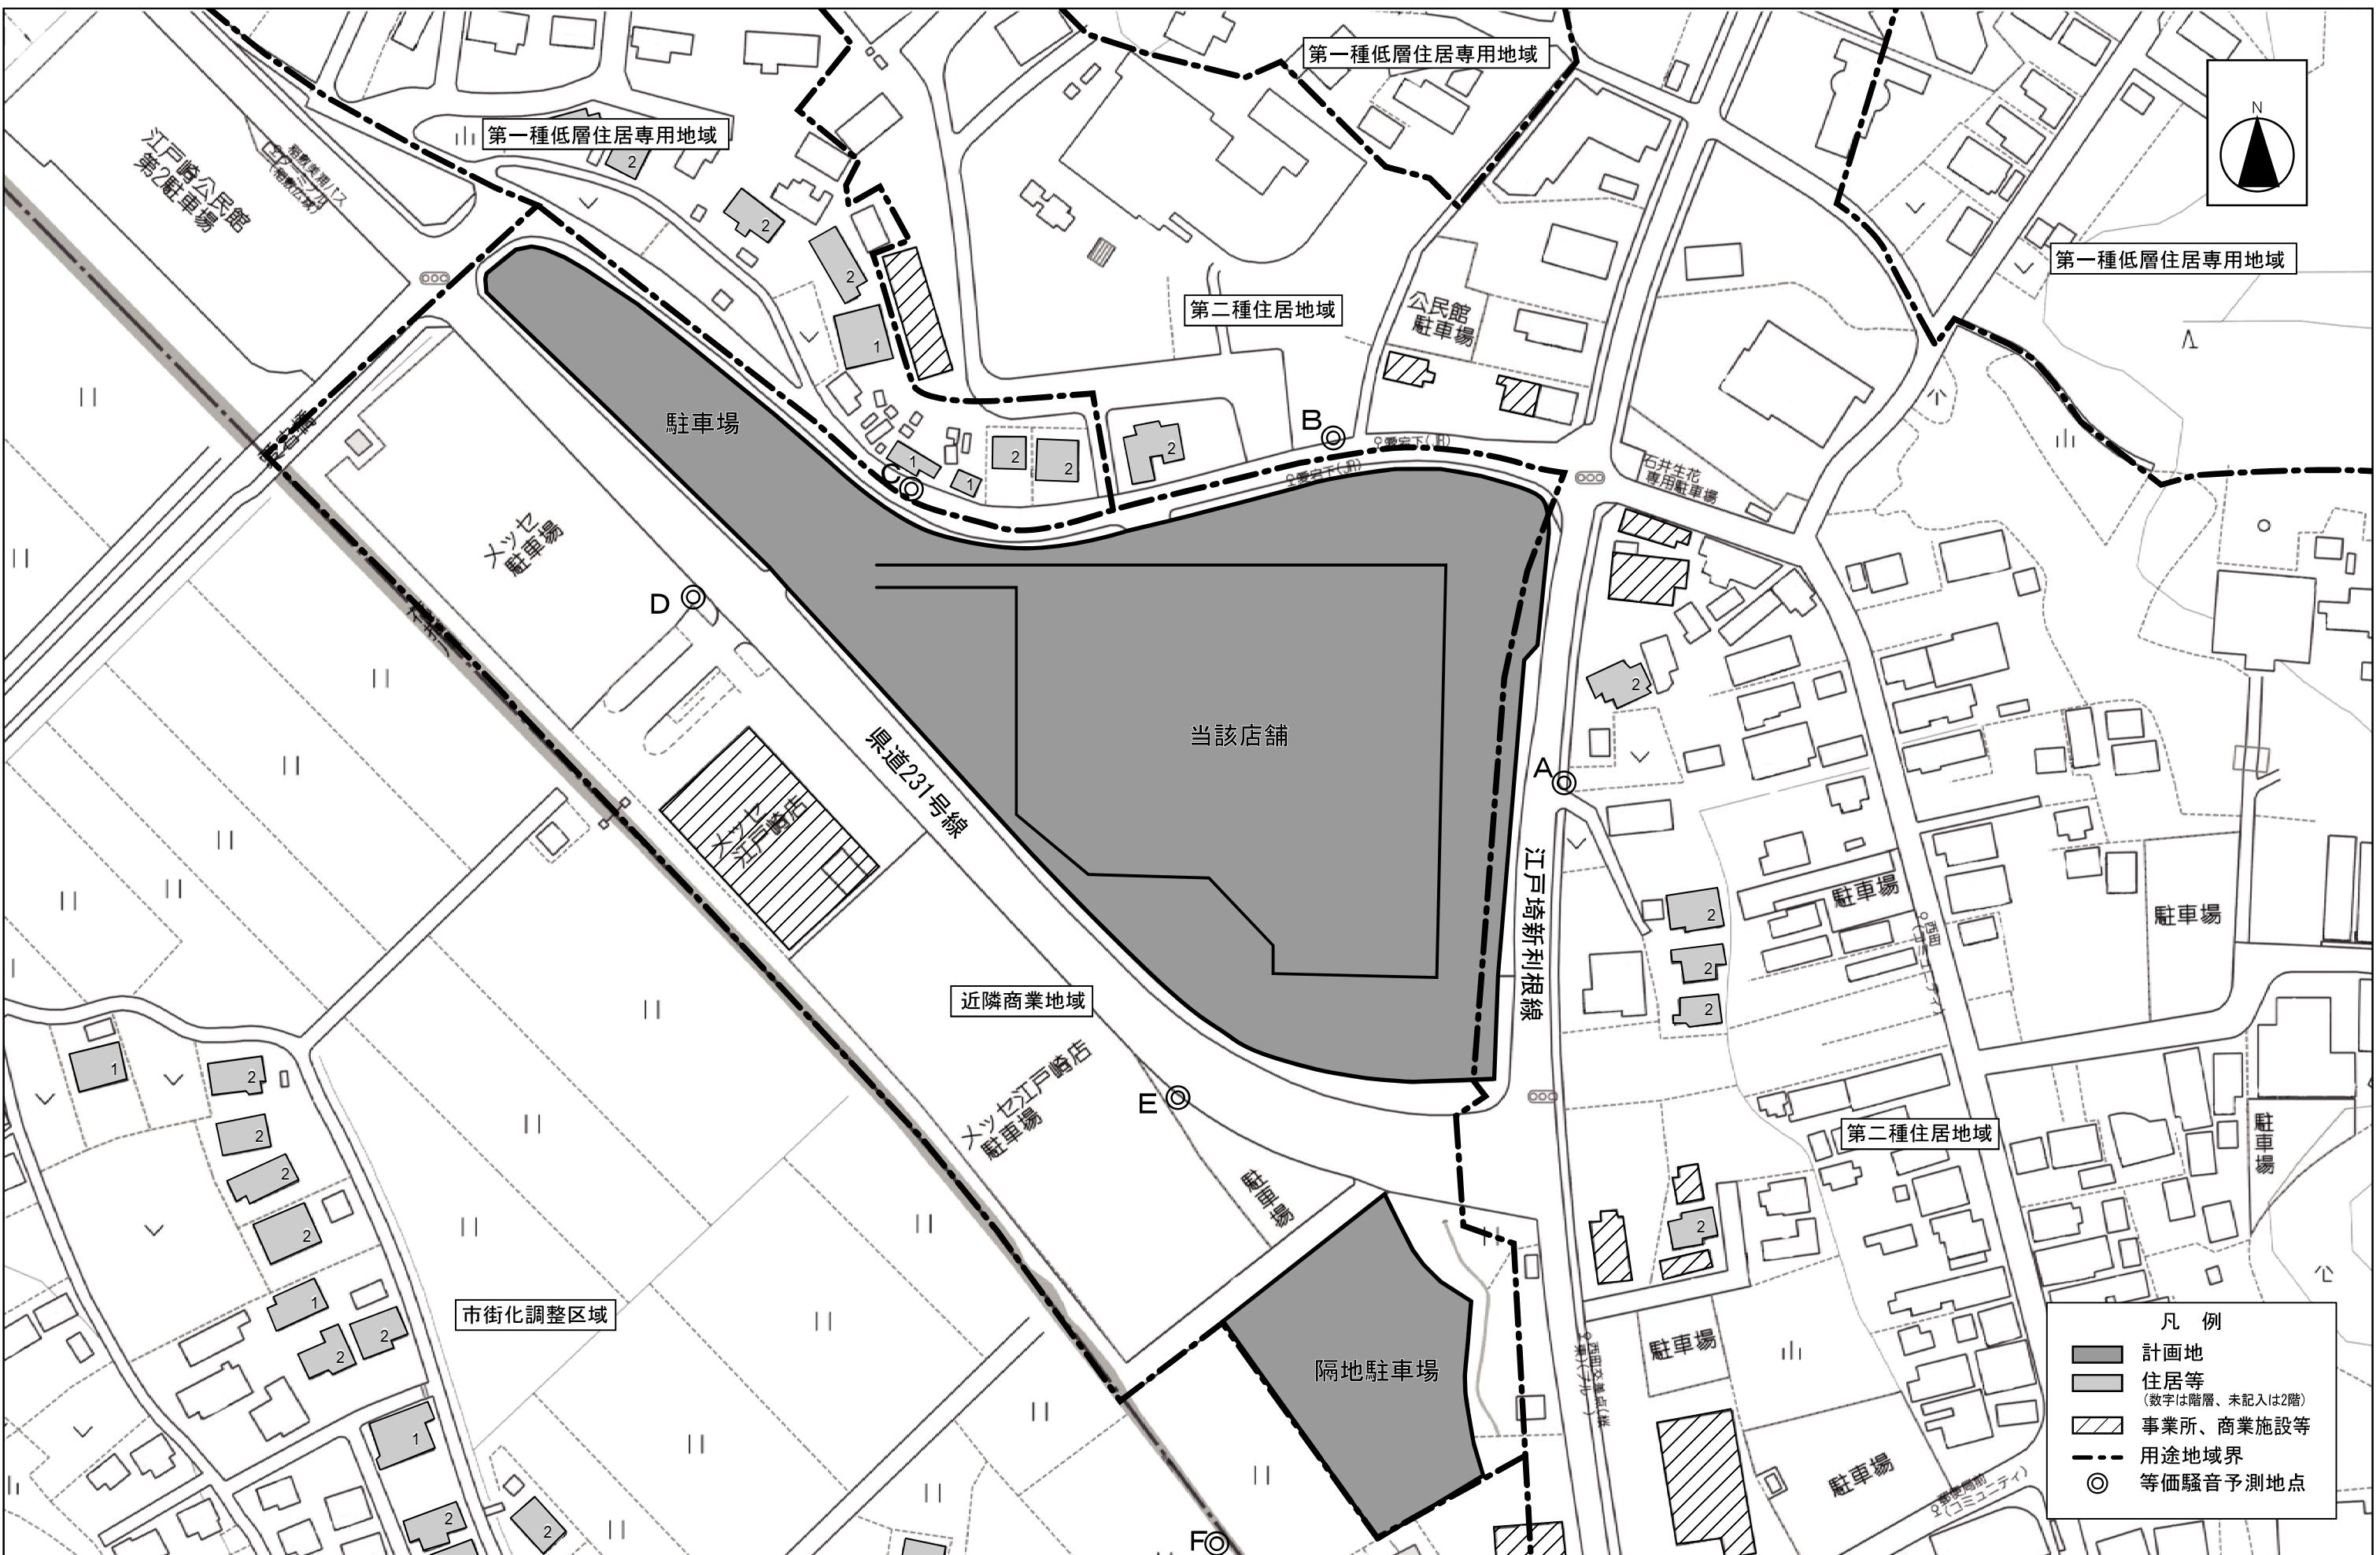



図面1 広域図($S=1/30,000$)

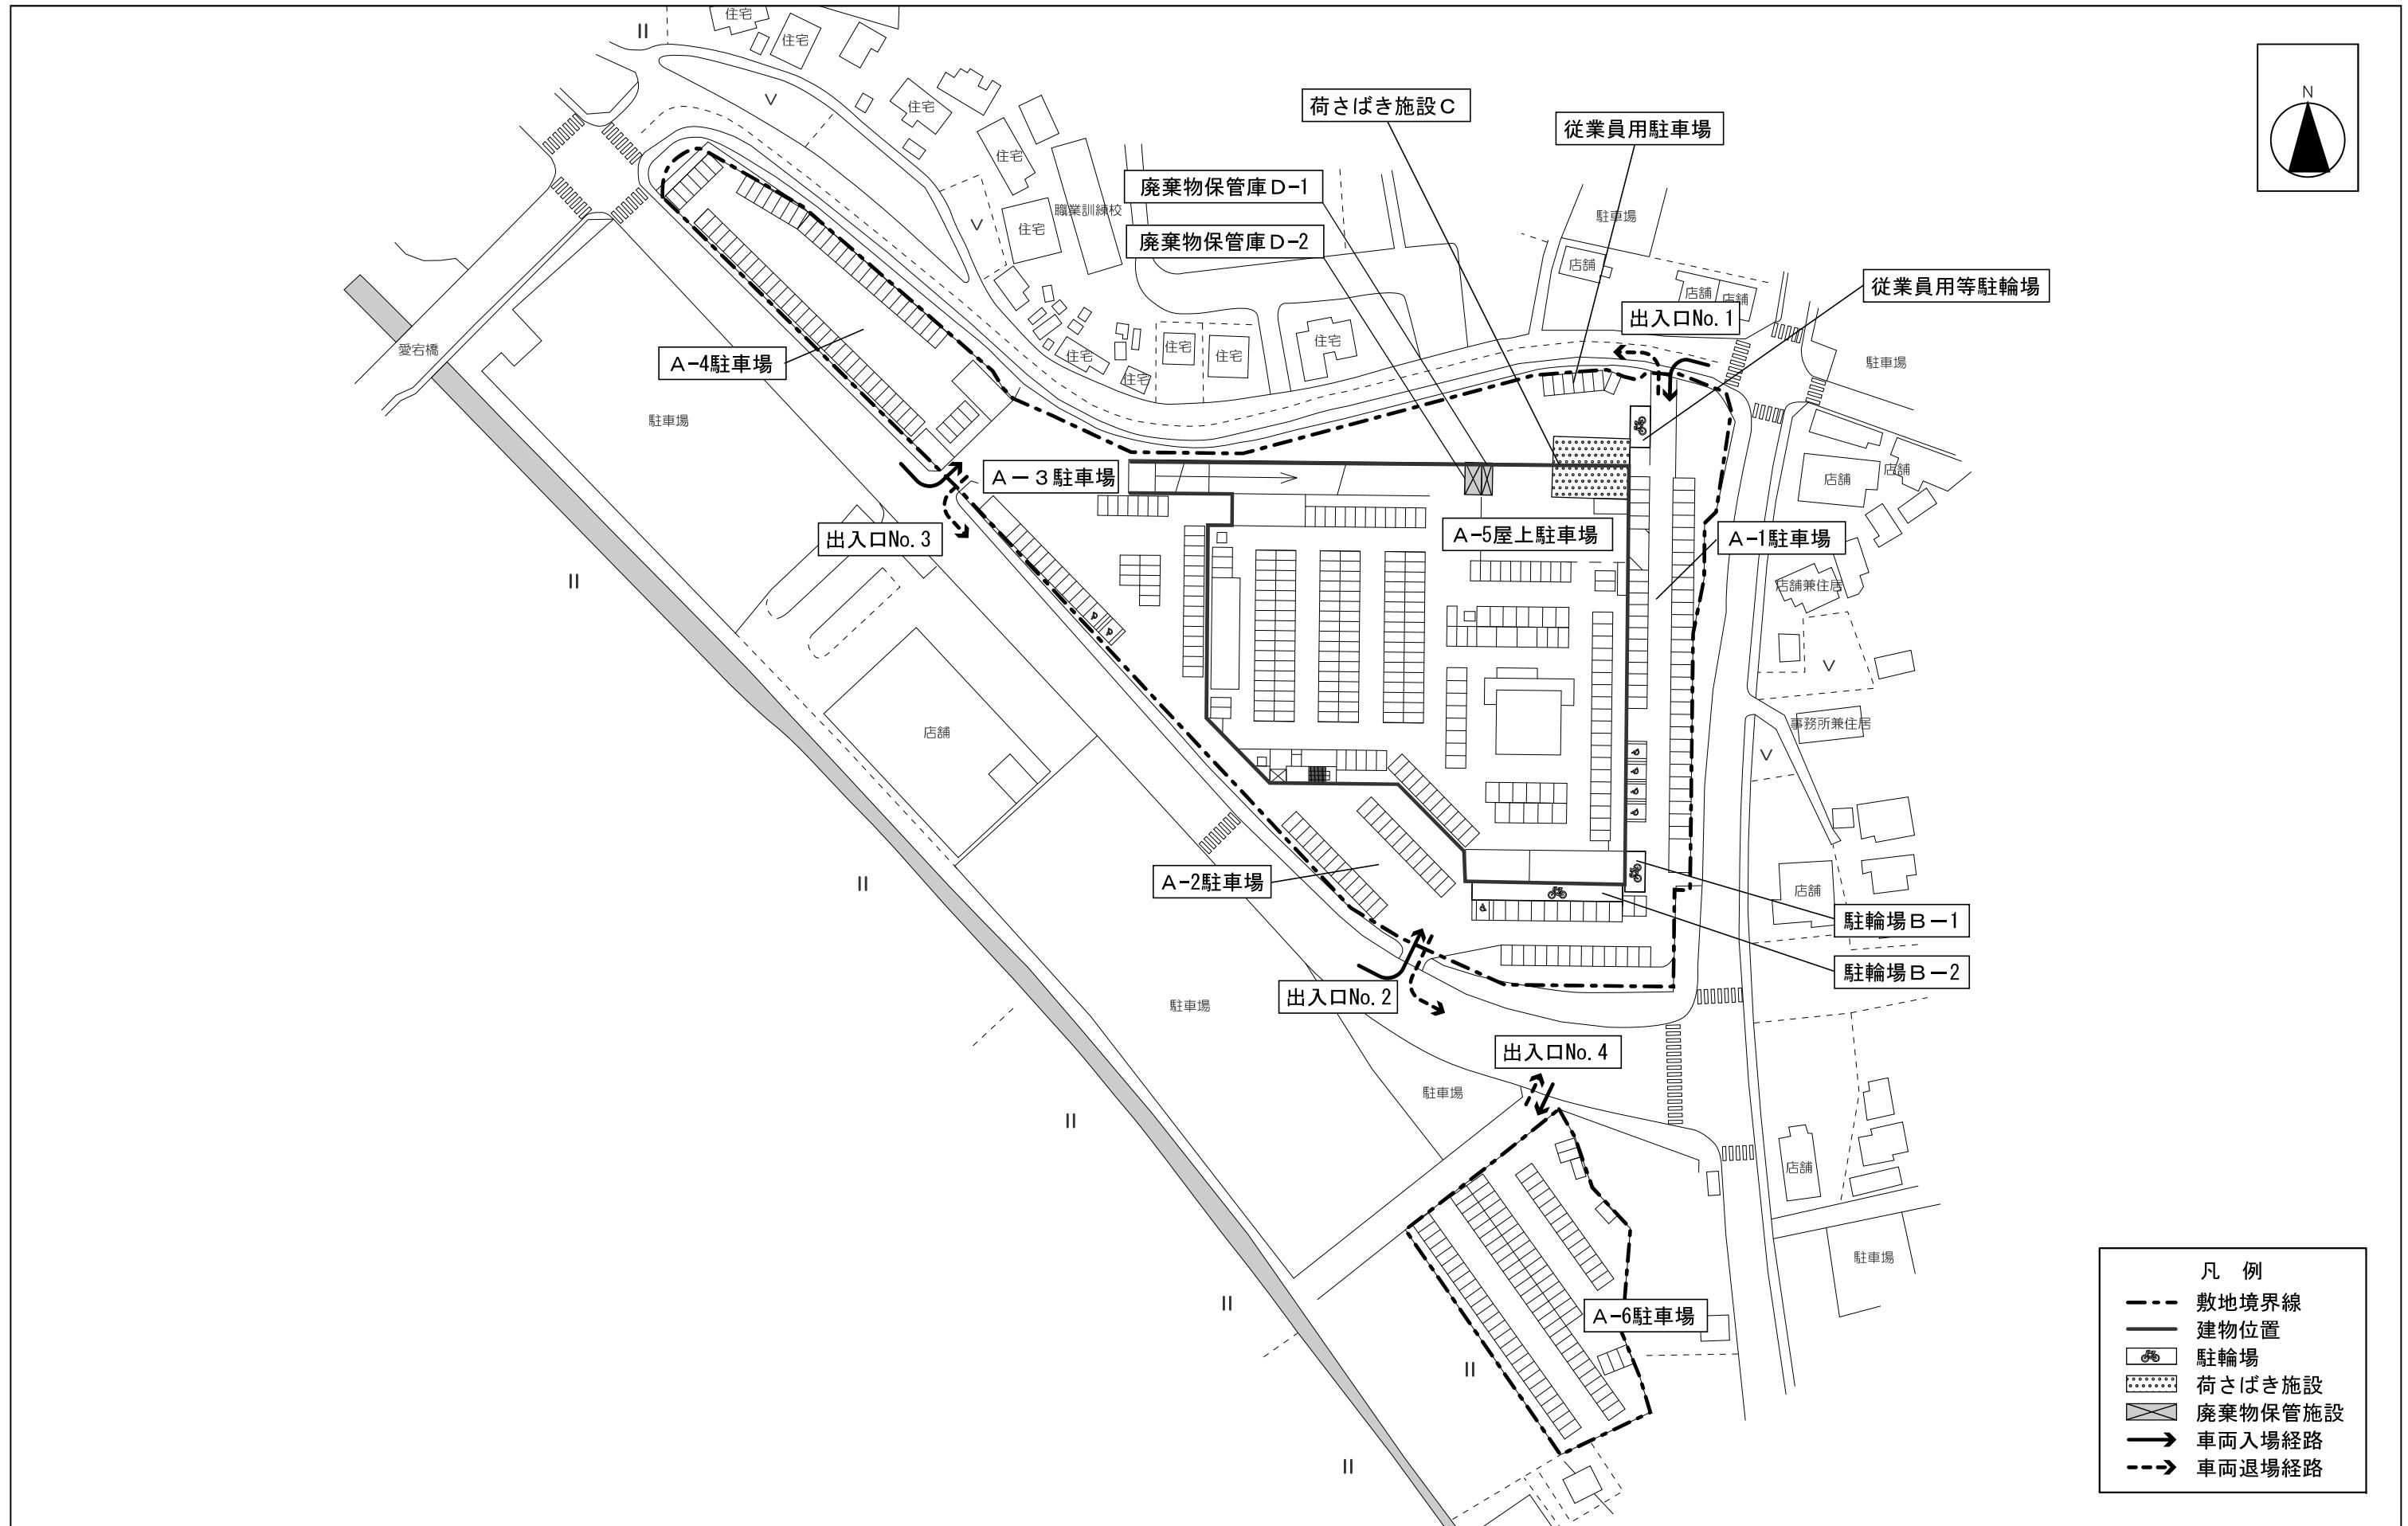

図面2 周辺図兼騒音予測地点位置図 (S=1/1,500)

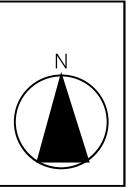

図面 3-1 建物配置図【変更前】(S=1/1,200)

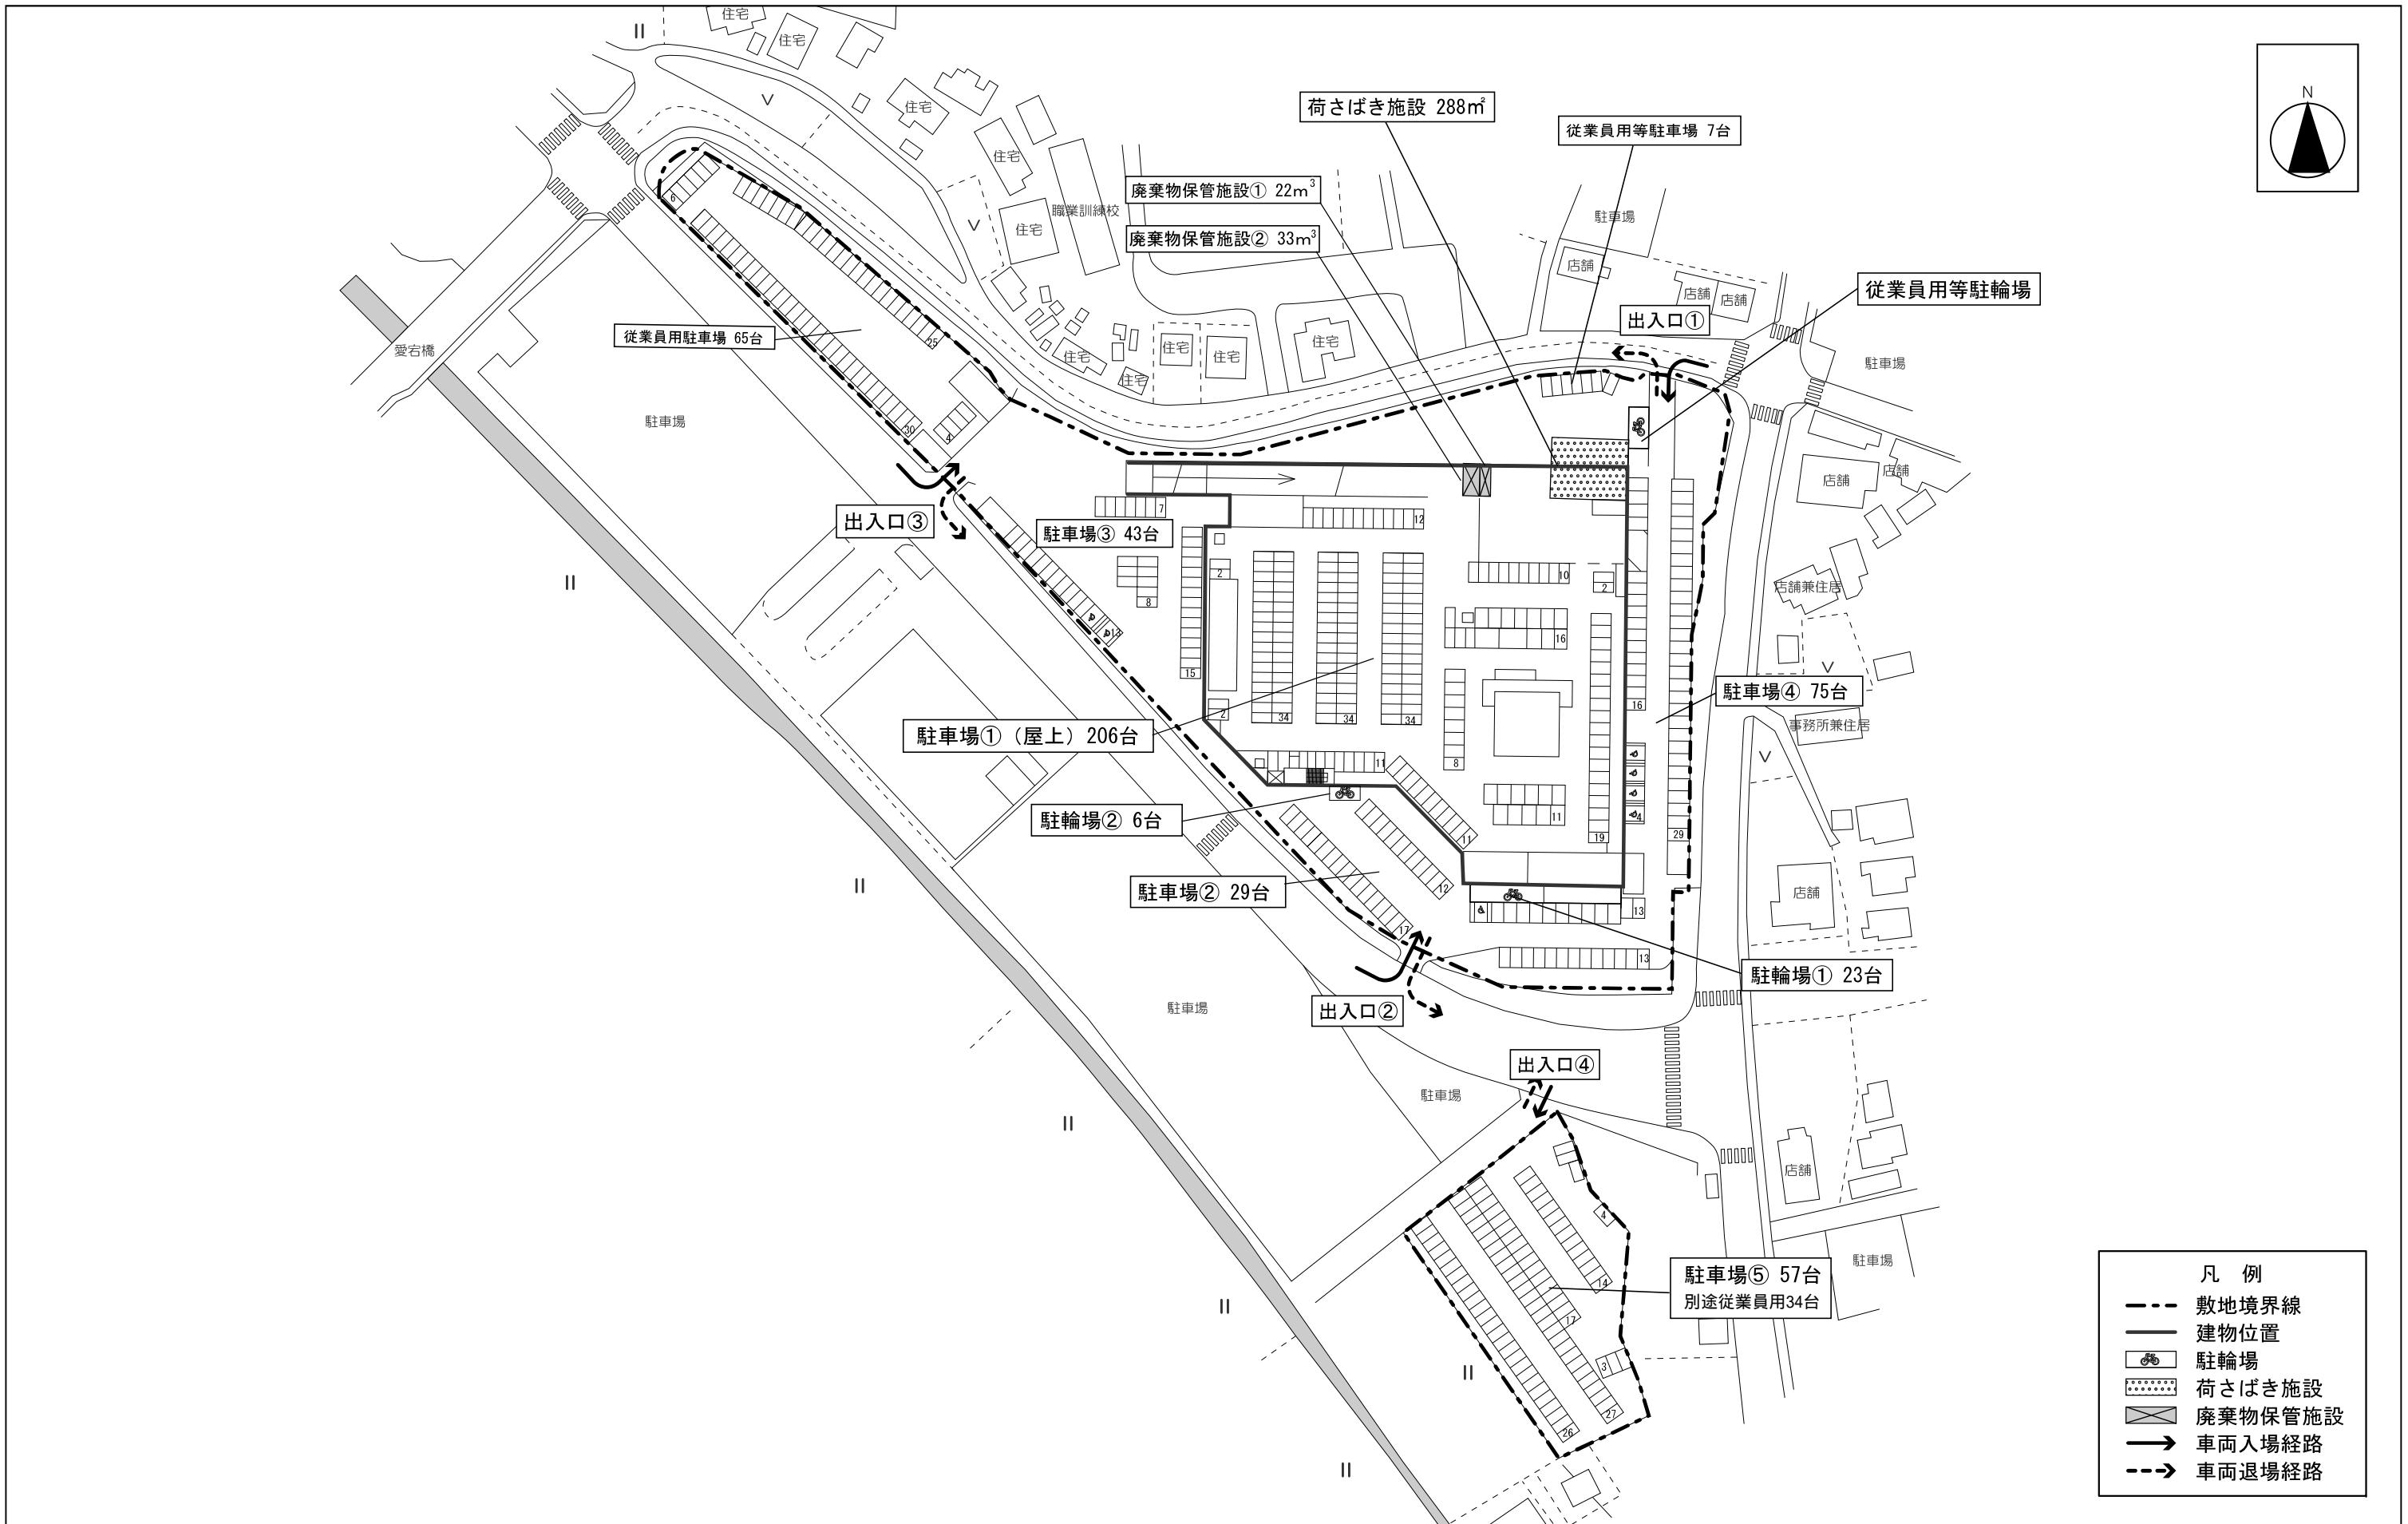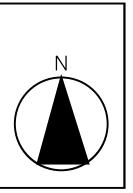

図面 3-2 建物配置図【変更後】(S=1/1,200)