


図面 1 広域見取図

SCALE=1:30,000



図面 2 周辺見取図

SCALE=1:2,000

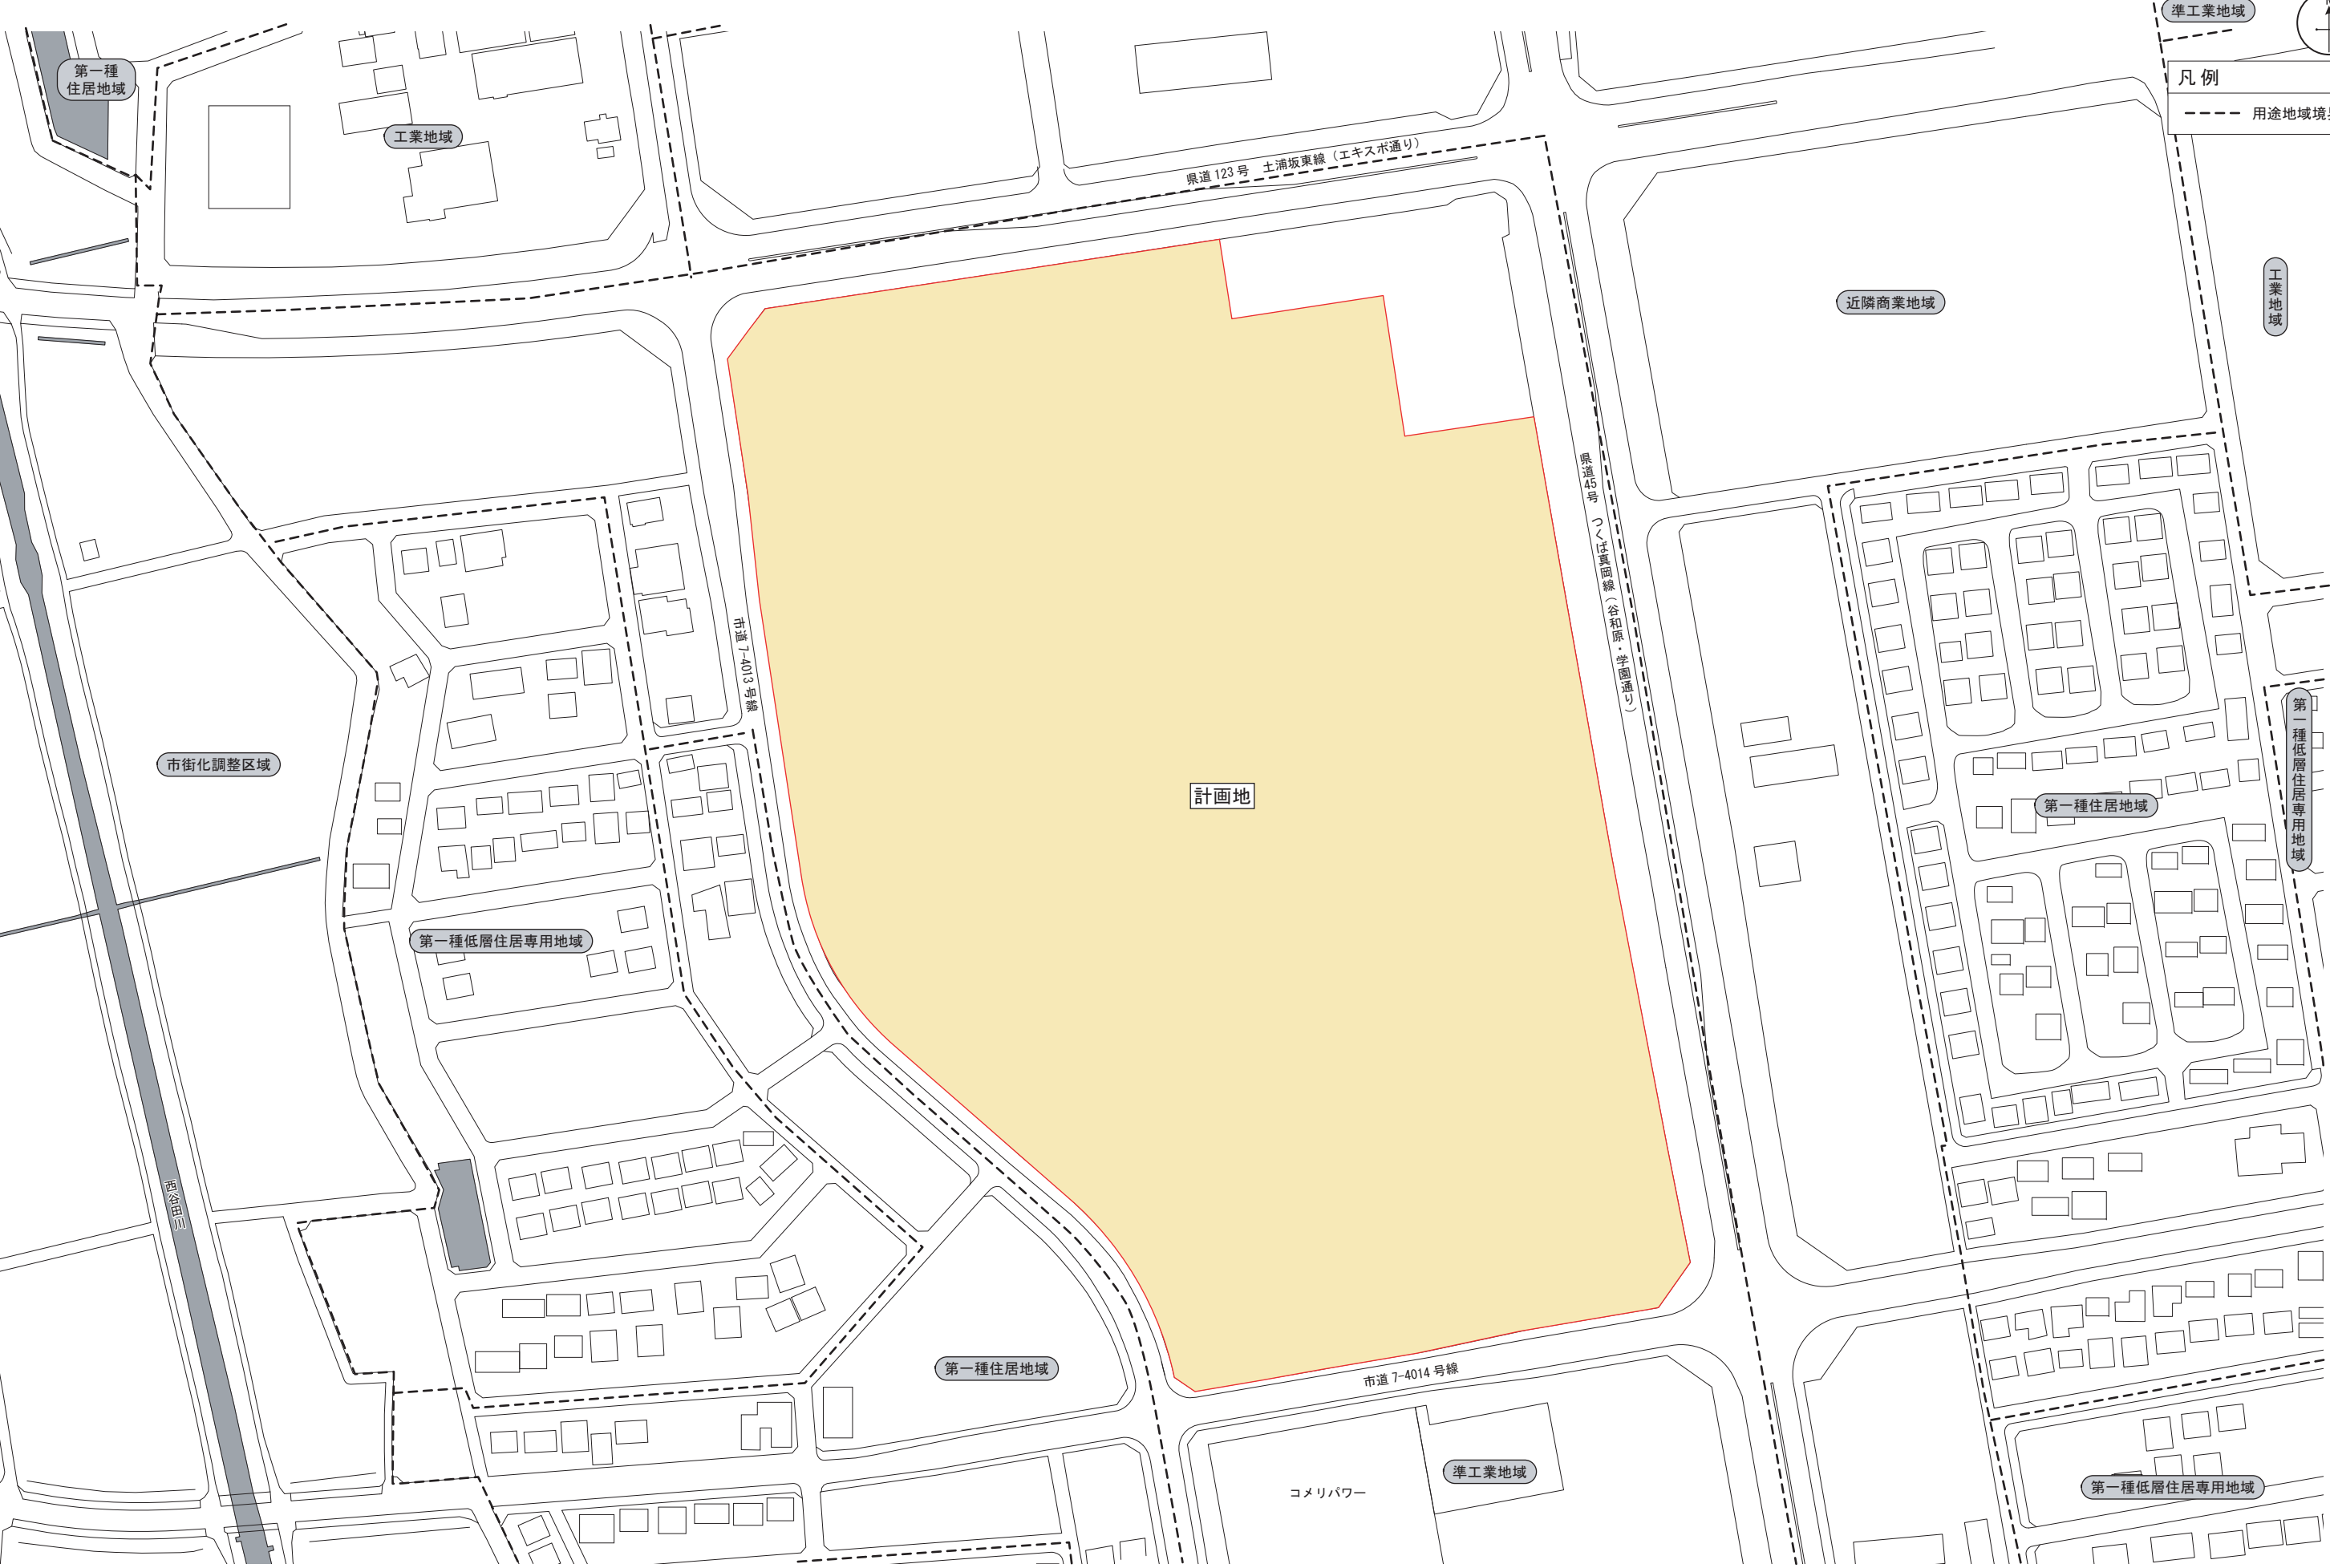


図面3 建物配置図及び1階・2階平面図

SCALE=1:1,500




- 凡例
- 物販店舗
 - 非物販店舗
 - 荷さばき施設
 - 廃棄物保管施設
 - 駐輪場
 - バイク
 - 非物販用駐輪場
 - 従業員駐車場(場内)
 - 従業員駐車場(場外)
 - 従業員駐輪場
 - 緑地
 - 歩行者通路
 - 敷地境界線
- 計 901.4㎡
- 計 125.0㎡
- 計 87台
- 計 81台
- 計 20台

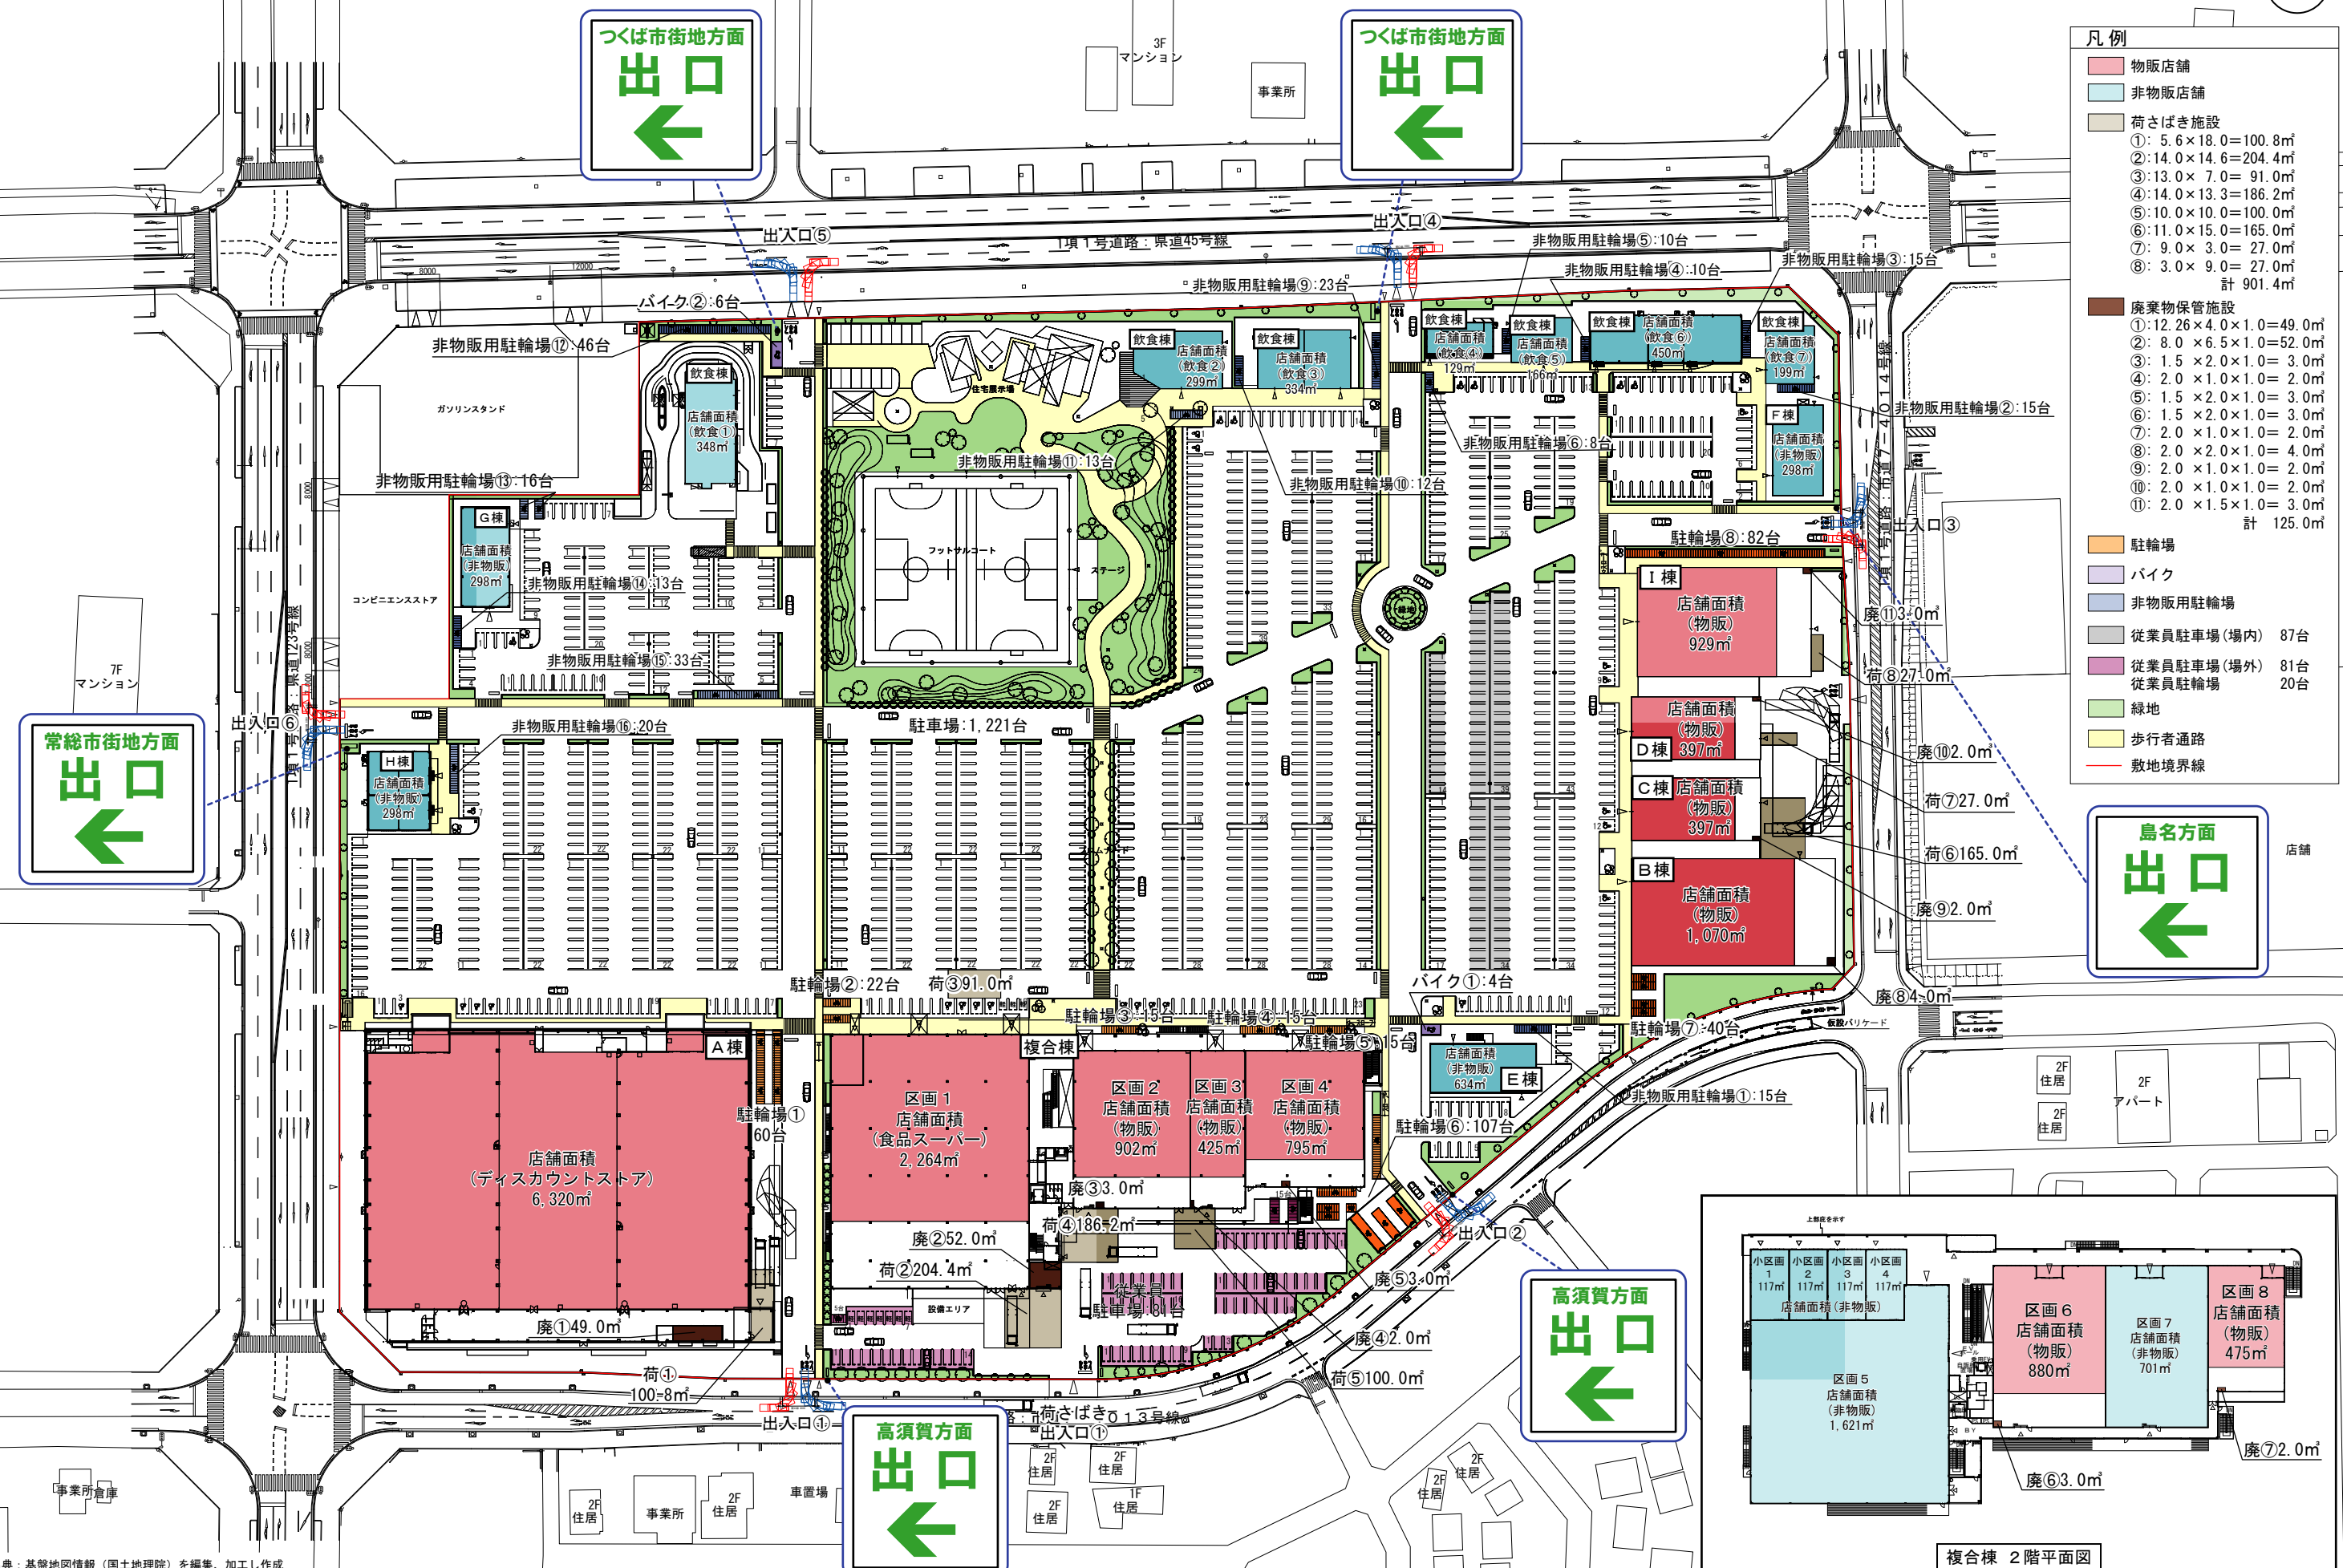



凡 例	
	物販店舗

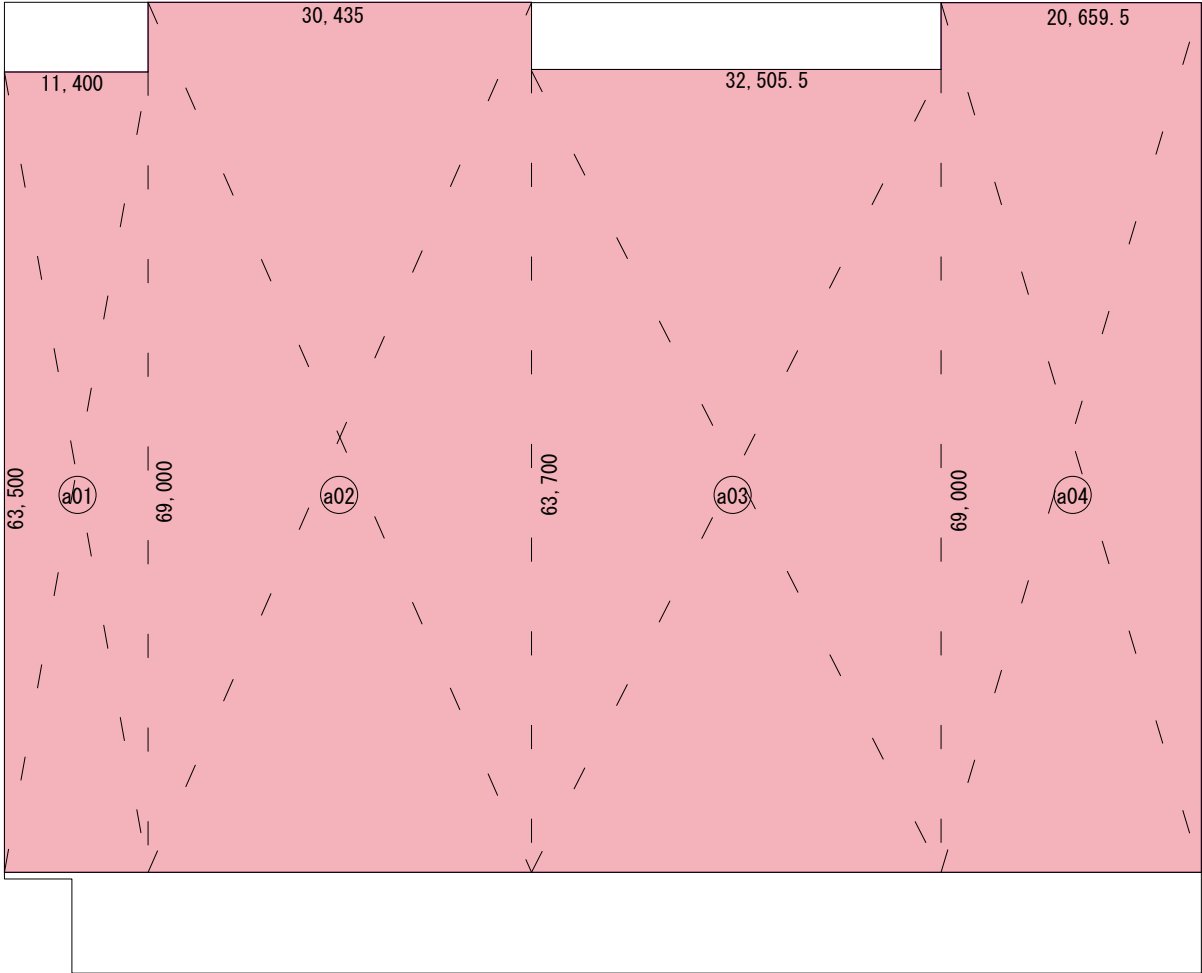


■ A 棟求積表

名 称	計 算 式		
【物販棟 A】	a01	11.4000 × 63.5000 =	723.9000
	a02	30.4350 × 69.0000 =	2,100.0150
	a03	32.5055 × 63.7000 =	2,070.6000
	a04	20.6595 × 69.0000 =	1,425.5060
6,320.0210			

店舗面積
(ディスカウントストア)
6,320㎡

A 棟 求積図

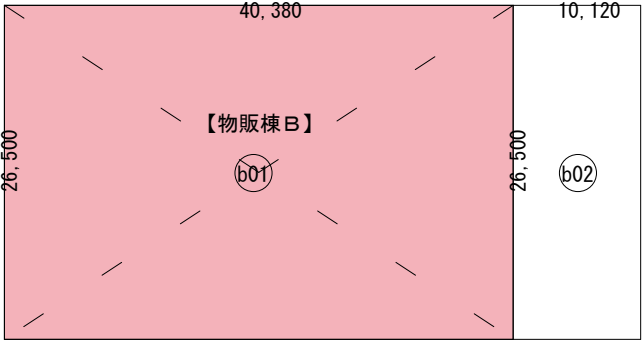


■ B 棟求積表

名 称	計 算 式		
【物販棟 B】	b01	40.3800 × 26.5000 =	1,070.070000

店舗面積
(物販)
1,070㎡

B 棟 求積図

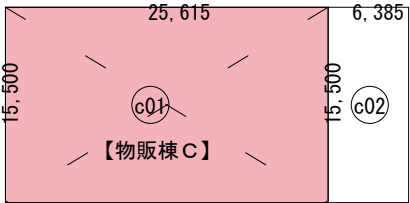


■ C 棟求積表

名 称	計 算 式		
【物販棟 C】	c01	25.6150 × 15.5000 =	397.032500

店舗面積
(物販)
397㎡

C 棟 求積図

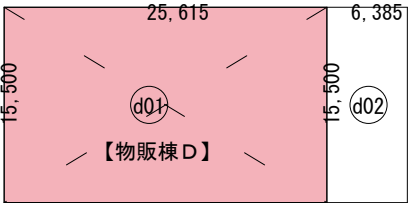


■ D 棟求積表

名 称	計 算 式		
【物販棟 D】	d01	25.6150 × 15.5000 =	397.032500

店舗面積
(物販)
397㎡

D 棟 求積図

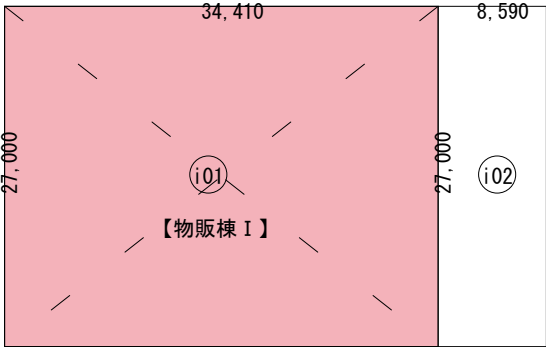

■ I 棟求積表



名 称	計 算 式		
【物販棟 I】	i01	34.4100 × 27.0000 =	929.070000

店舗面積
(物販)
929㎡

I 棟 求積図



凡 例	
	物販店舗

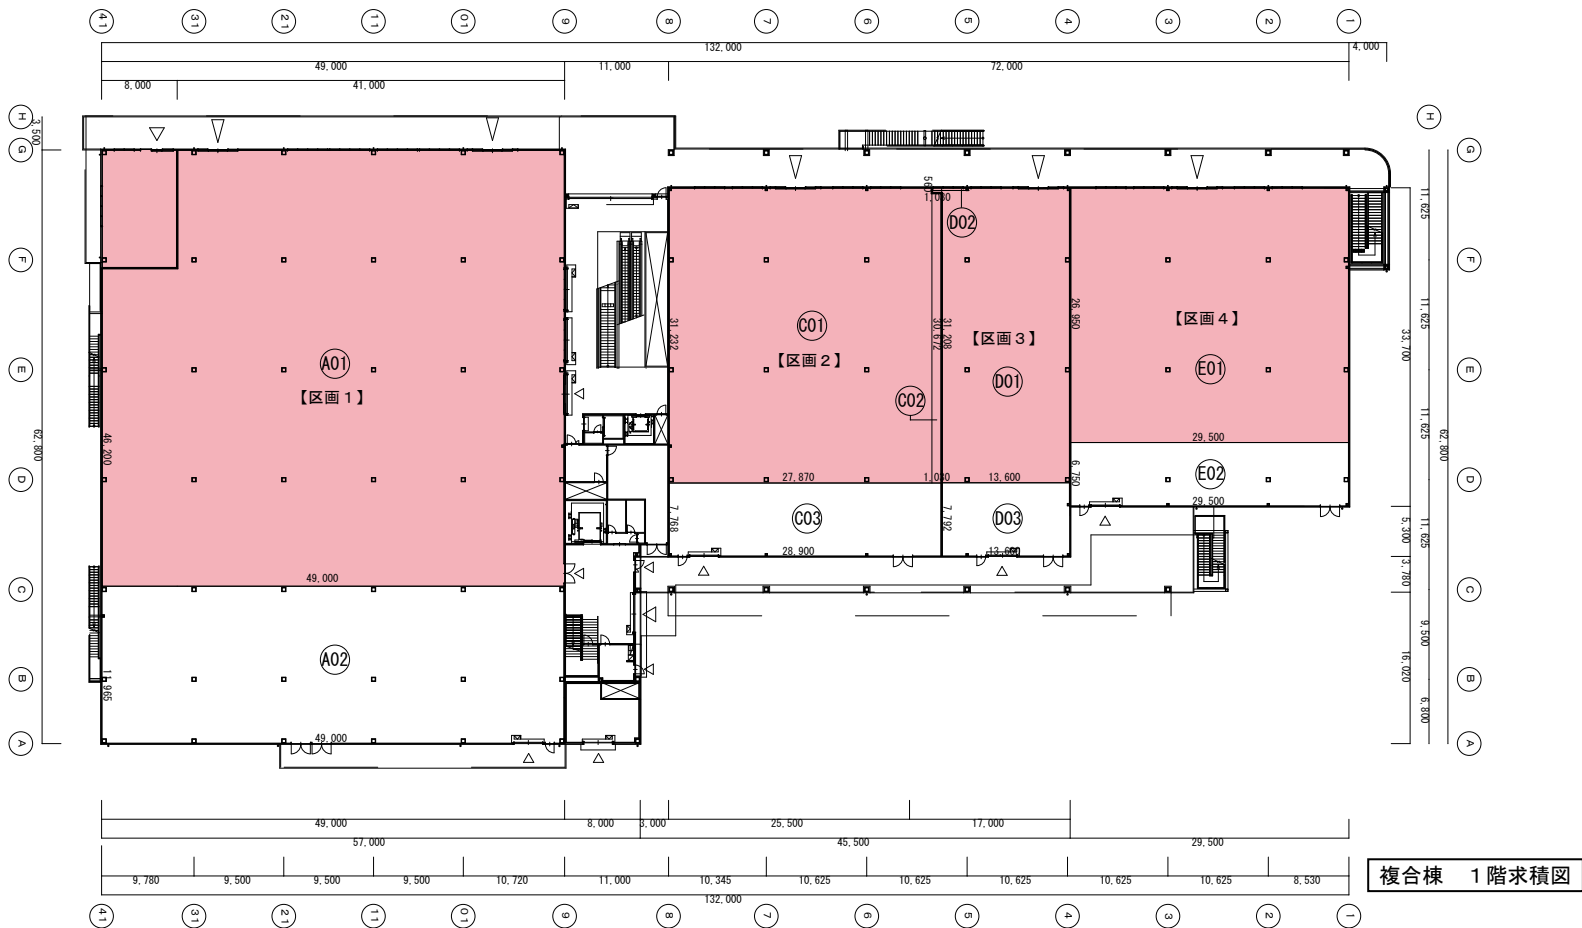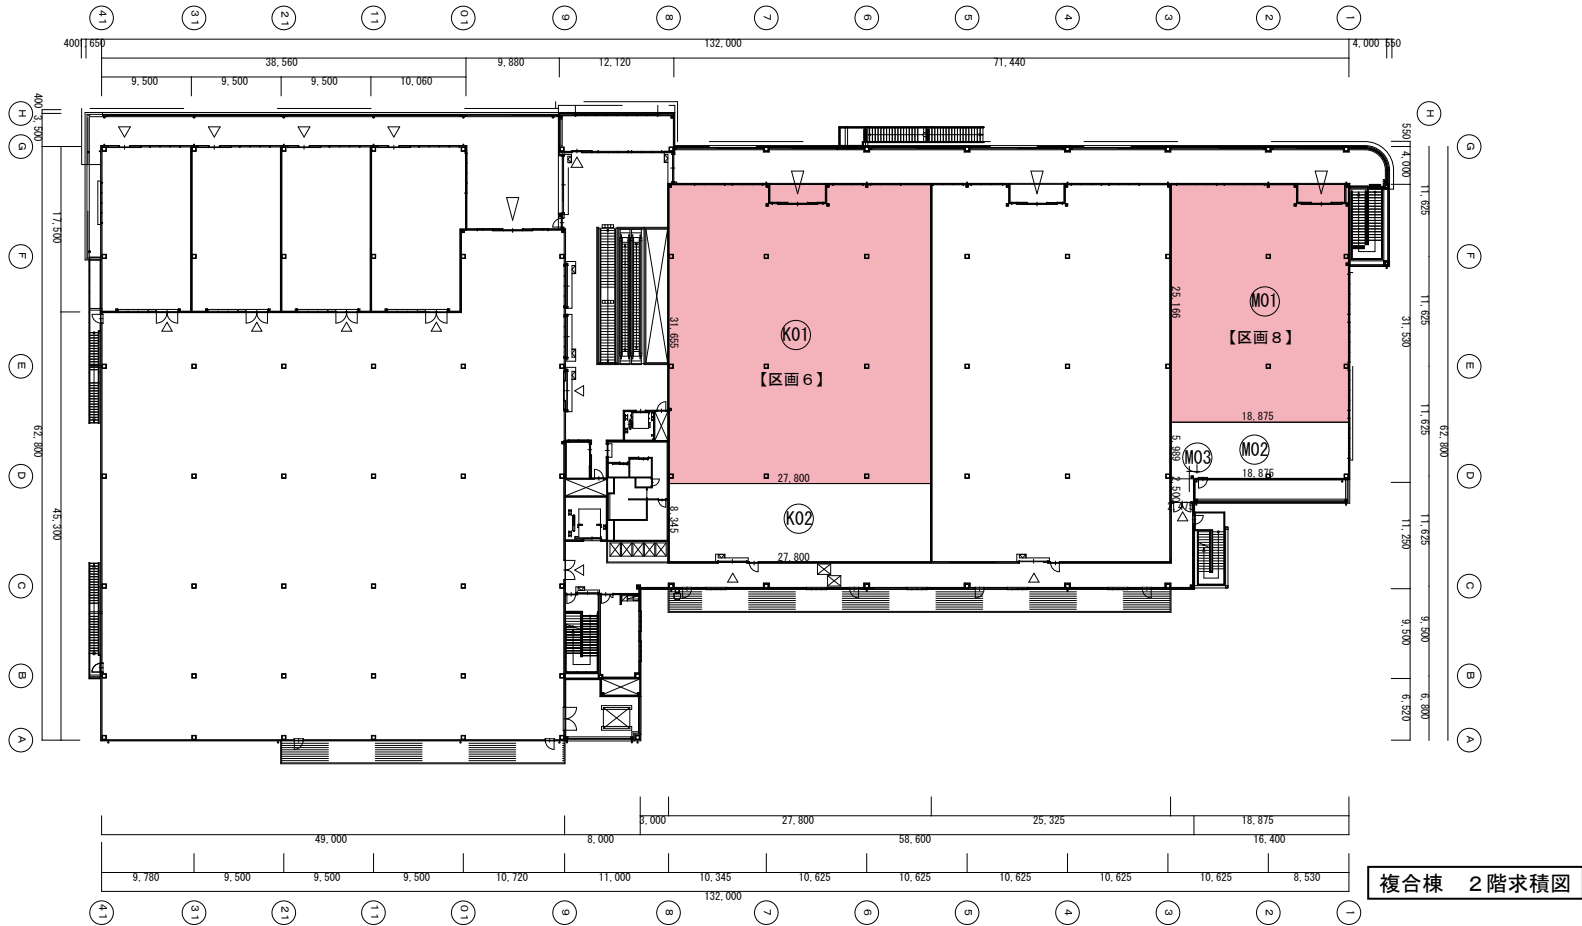

■複合店舗棟求積表		
名 称		計 算 式
【区画 1】	(A01)	46.200 × 49.0000 = 2,263.800000
【区画 2】	(C01)	31.2320 × 27.8700 = 870.435840
	(C02)	30.6720 × 1.0300 = 31.592160
【区画 3】	(D01)	31.2080 × 13.6000 = 424.428800
	(D02)	0.5600 × 1.0300 = 0.576800
【区画 4】	(E01)	26.9500 × 29.5000 = 795.025000
【区画 6】	(K01)	31.6550 × 27.8000 = 880.009000
【区画 8】	(M01)	25.1660 × 18.8750 = 475.008250
合計		5,740.875850

合計
店舗面積
5,741㎡

