


# 鹿島港港湾計画図

Plan for the Port of Kashima

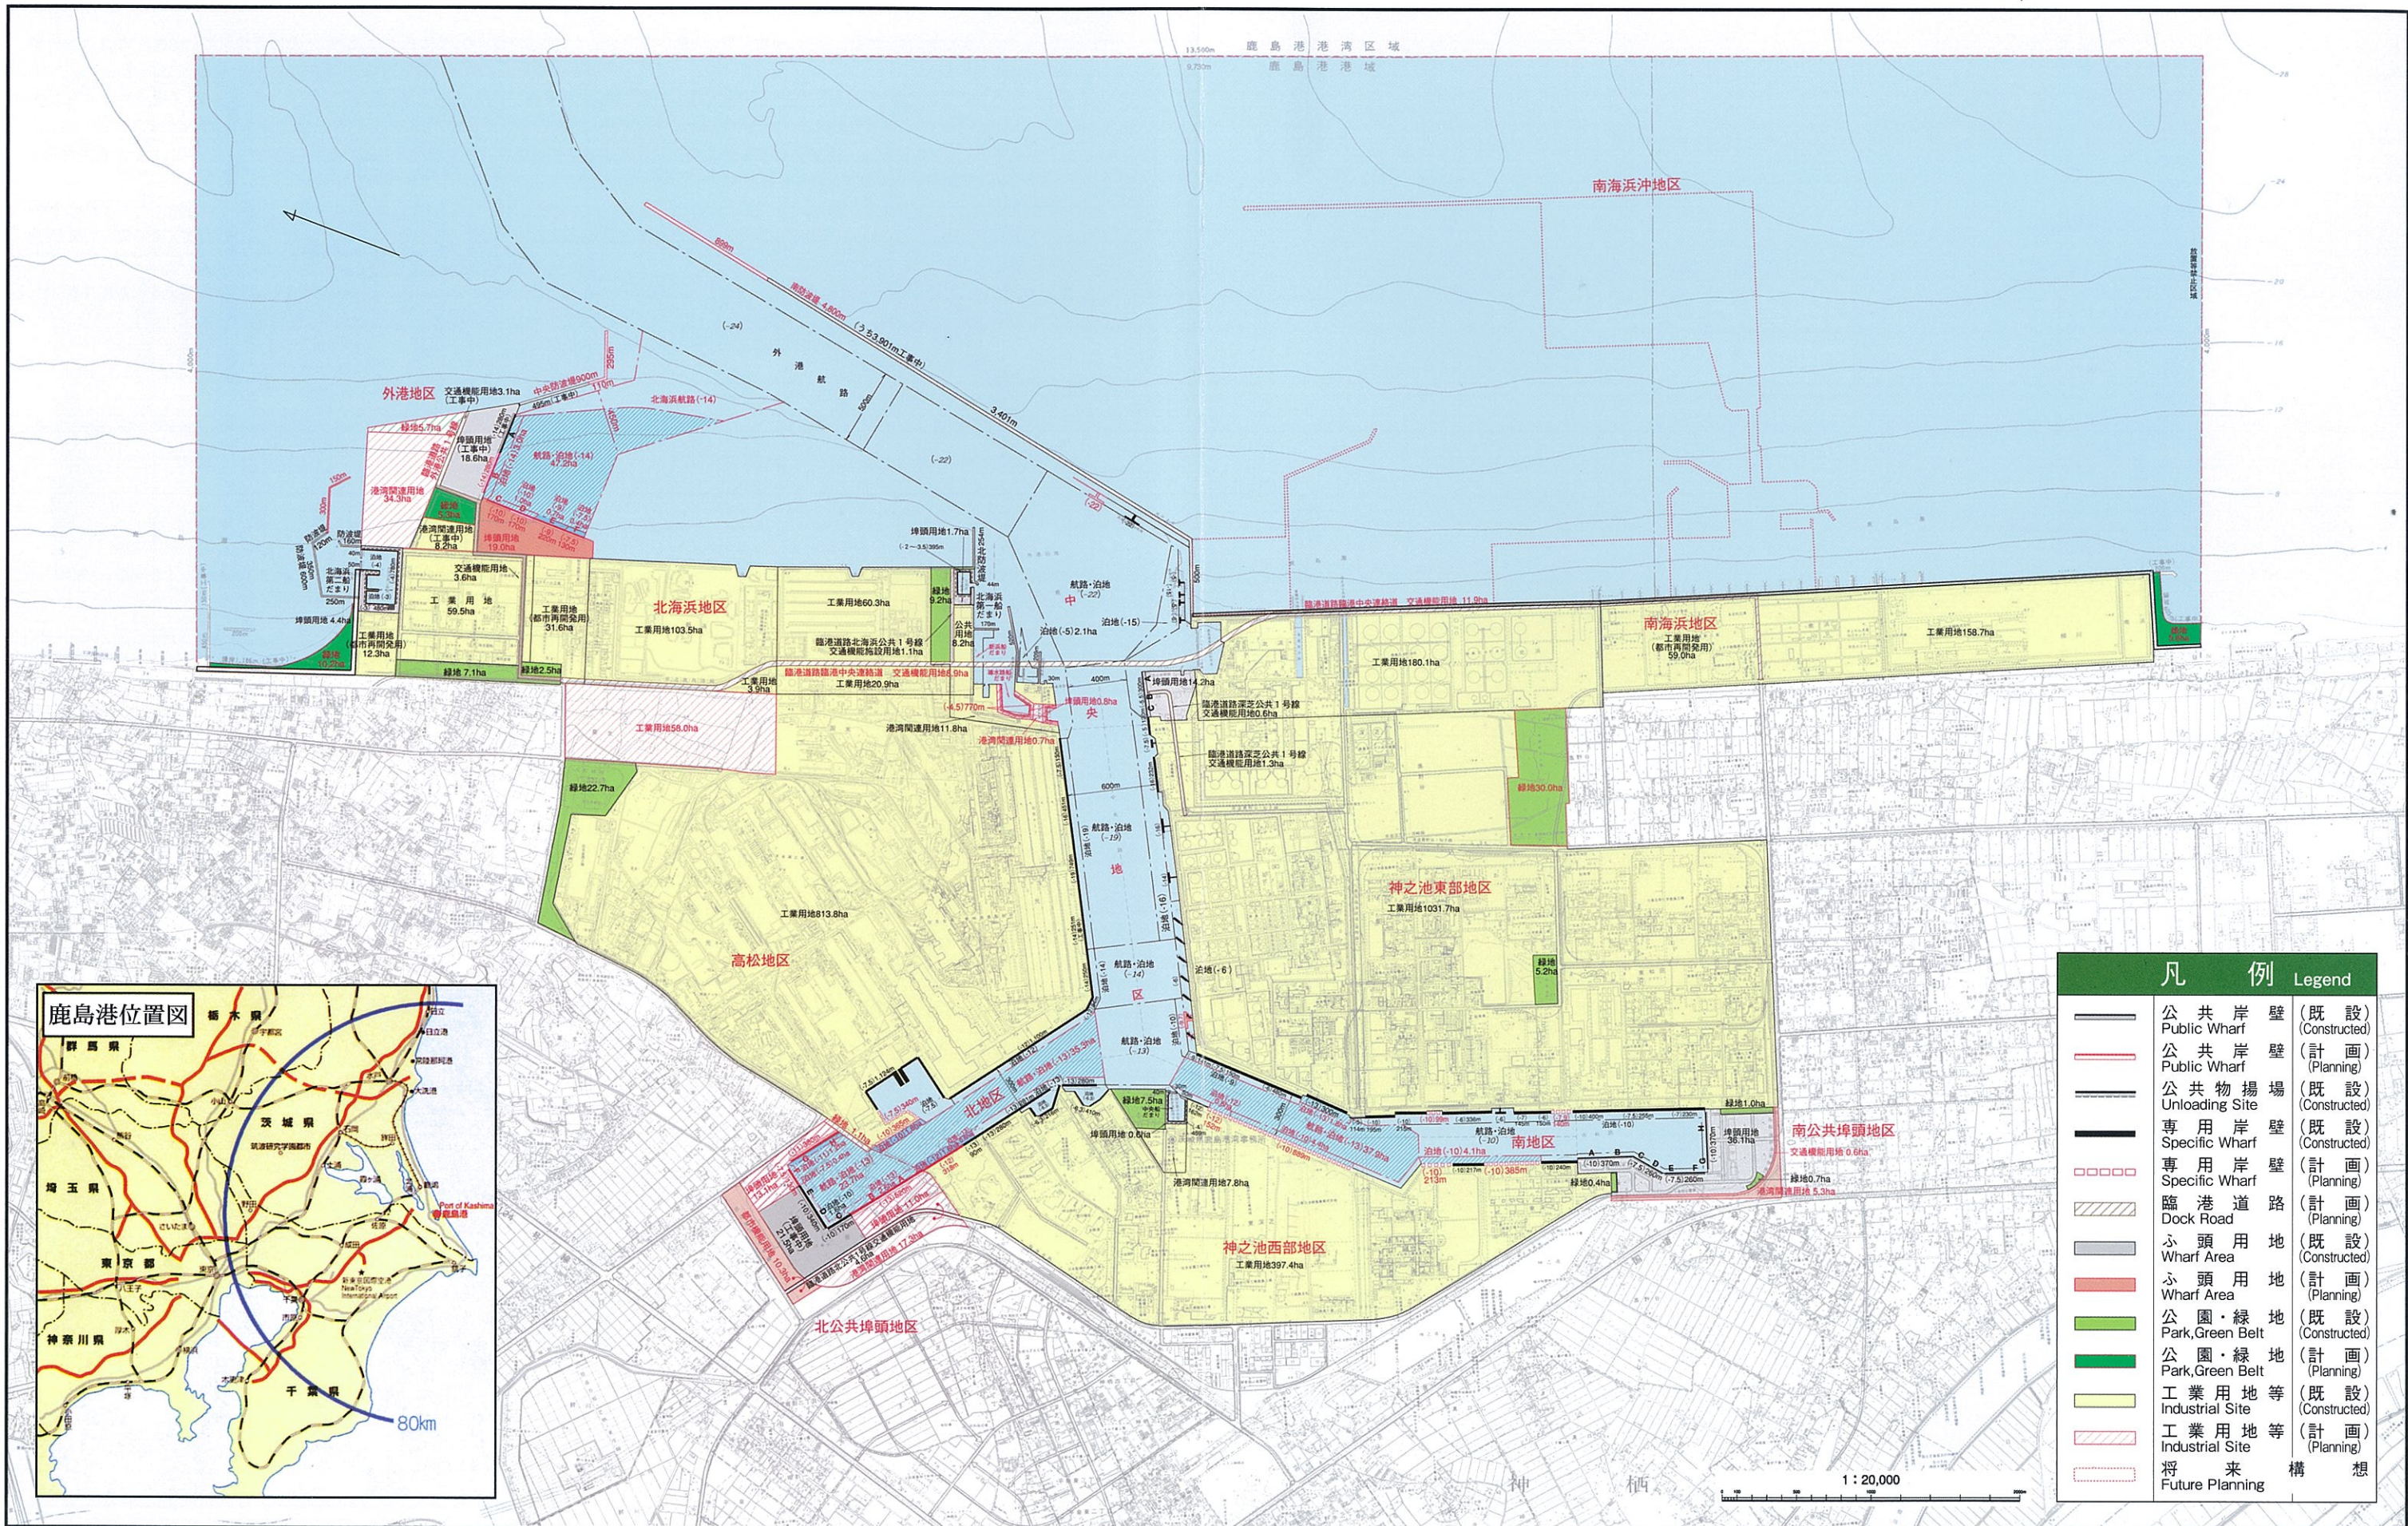

凡例 Legend		
	公共岸壁 (既設)	Public Wharf (Constructed)
	公共岸壁 (計画)	Public Wharf (Planning)
	公共物揚場 (既設)	Unloading Site (Constructed)
	專用岸壁 (既設)	Specific Wharf (Constructed)
	專用岸壁 (計画)	Specific Wharf (Planning)
	臨港道路 (計画)	Dock Road (Planning)
	ふ頭用地 (既設)	Wharf Area (Constructed)
	ふ頭用地 (計画)	Wharf Area (Planning)
	公園・緑地 (既設)	Park, Green Belt (Constructed)
	公園・緑地 (計画)	Park, Green Belt (Planning)
	工業用地等 (既設)	Industrial Site (Constructed)
	工業用地等 (計画)	Industrial Site (Planning)
	将来構想	Future Planning

1 : 20,000