






別添図面－１ 広域見取図

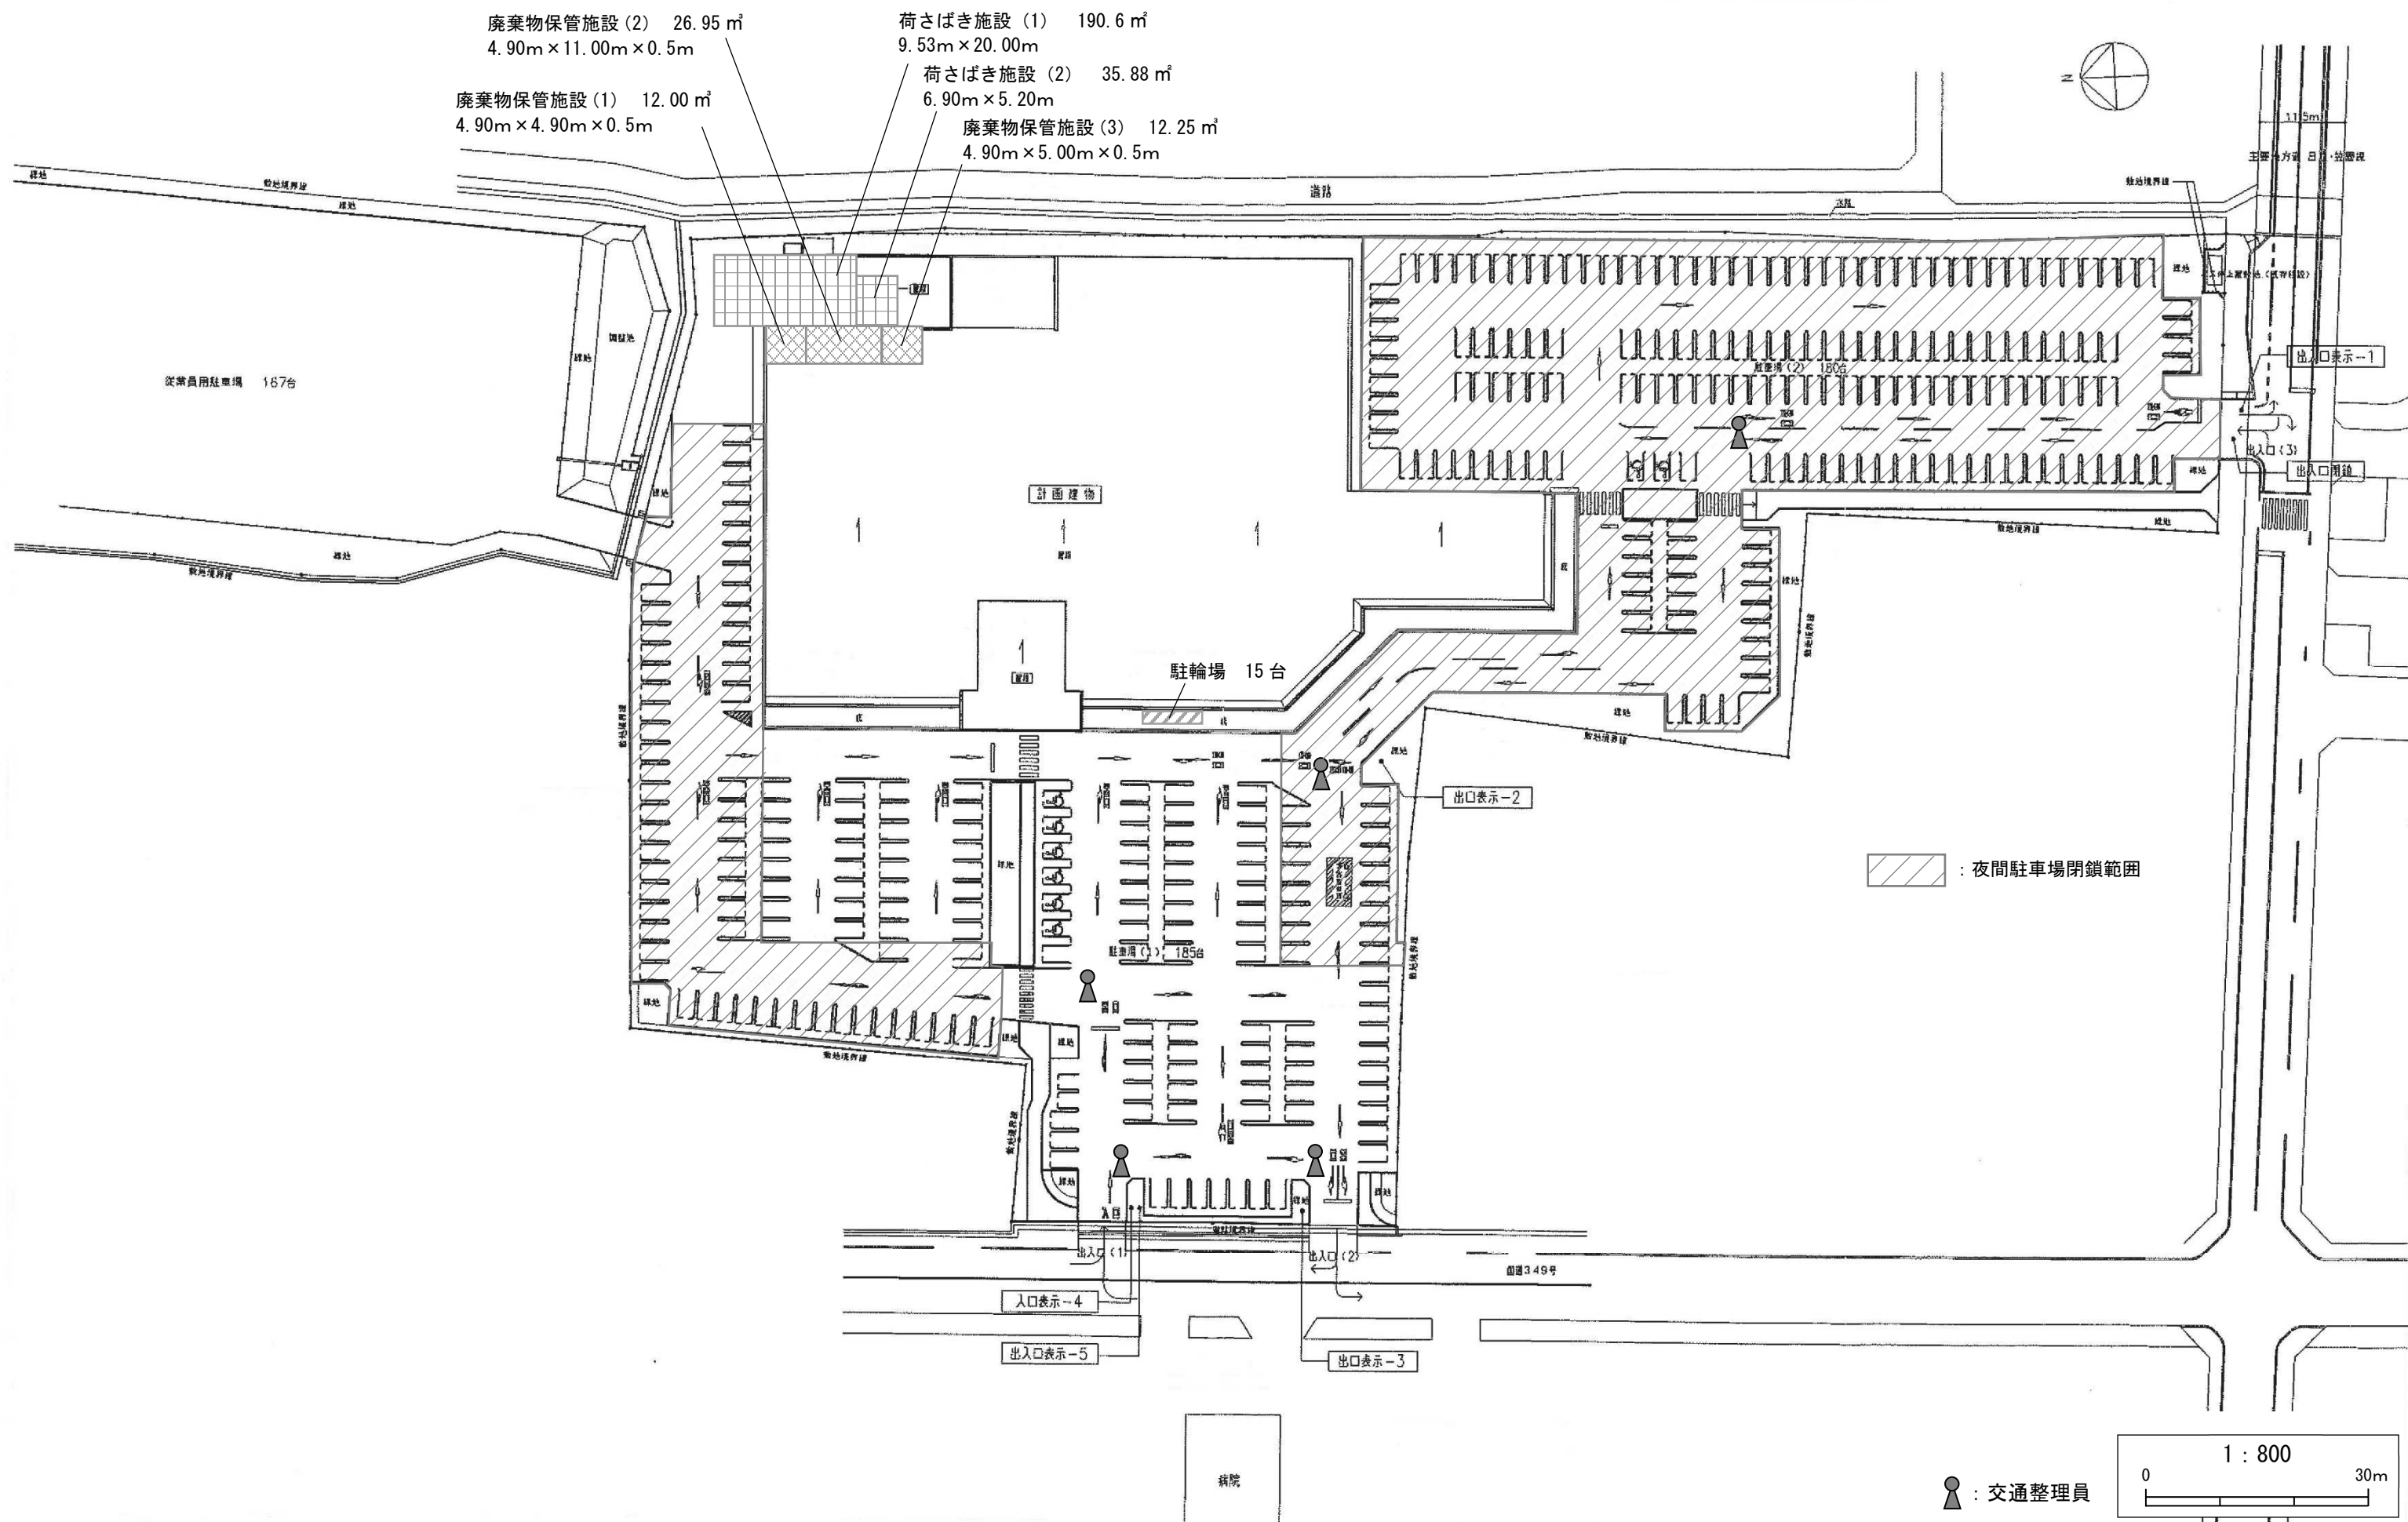


別添図面-3 建物配置図 (変更前)

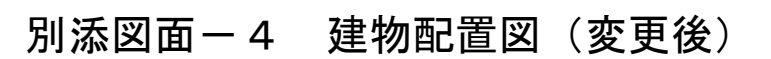



別添図面一 4 建物配置図（変更後）

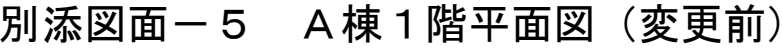

別添図面－5 A棟1階平面図（変更前）


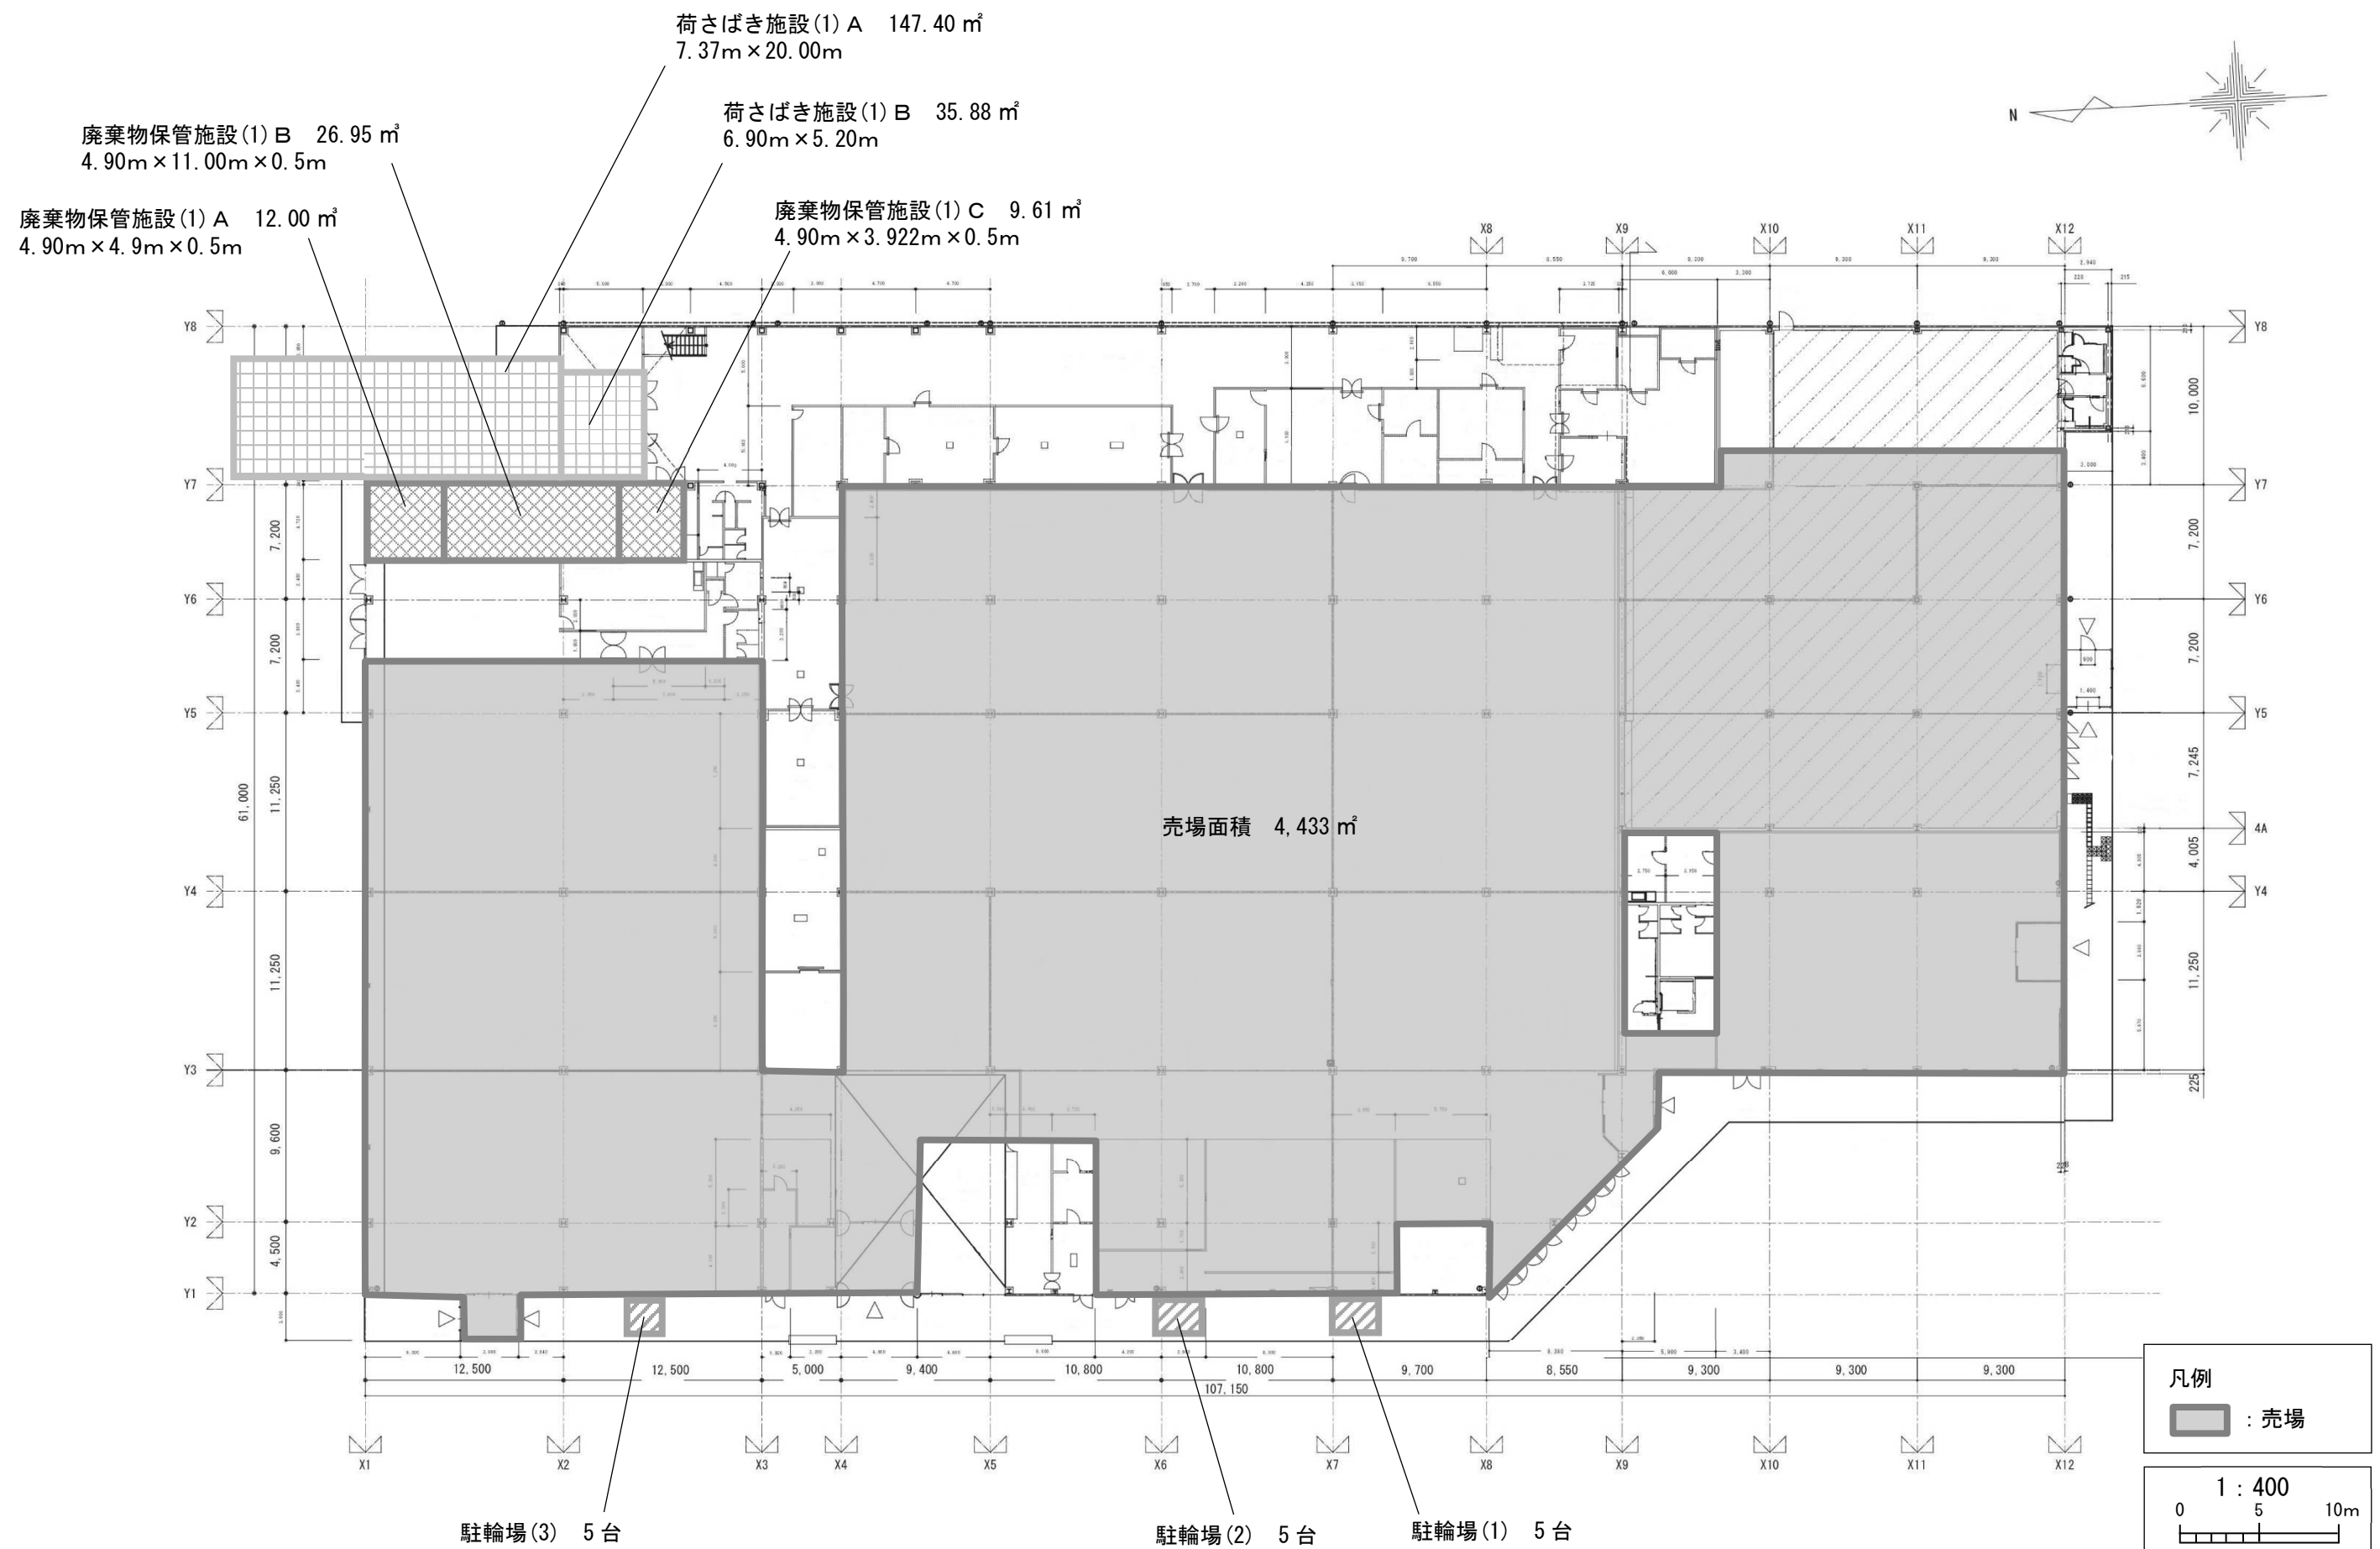


別添図面－6 A棟1階平面図（変更後）

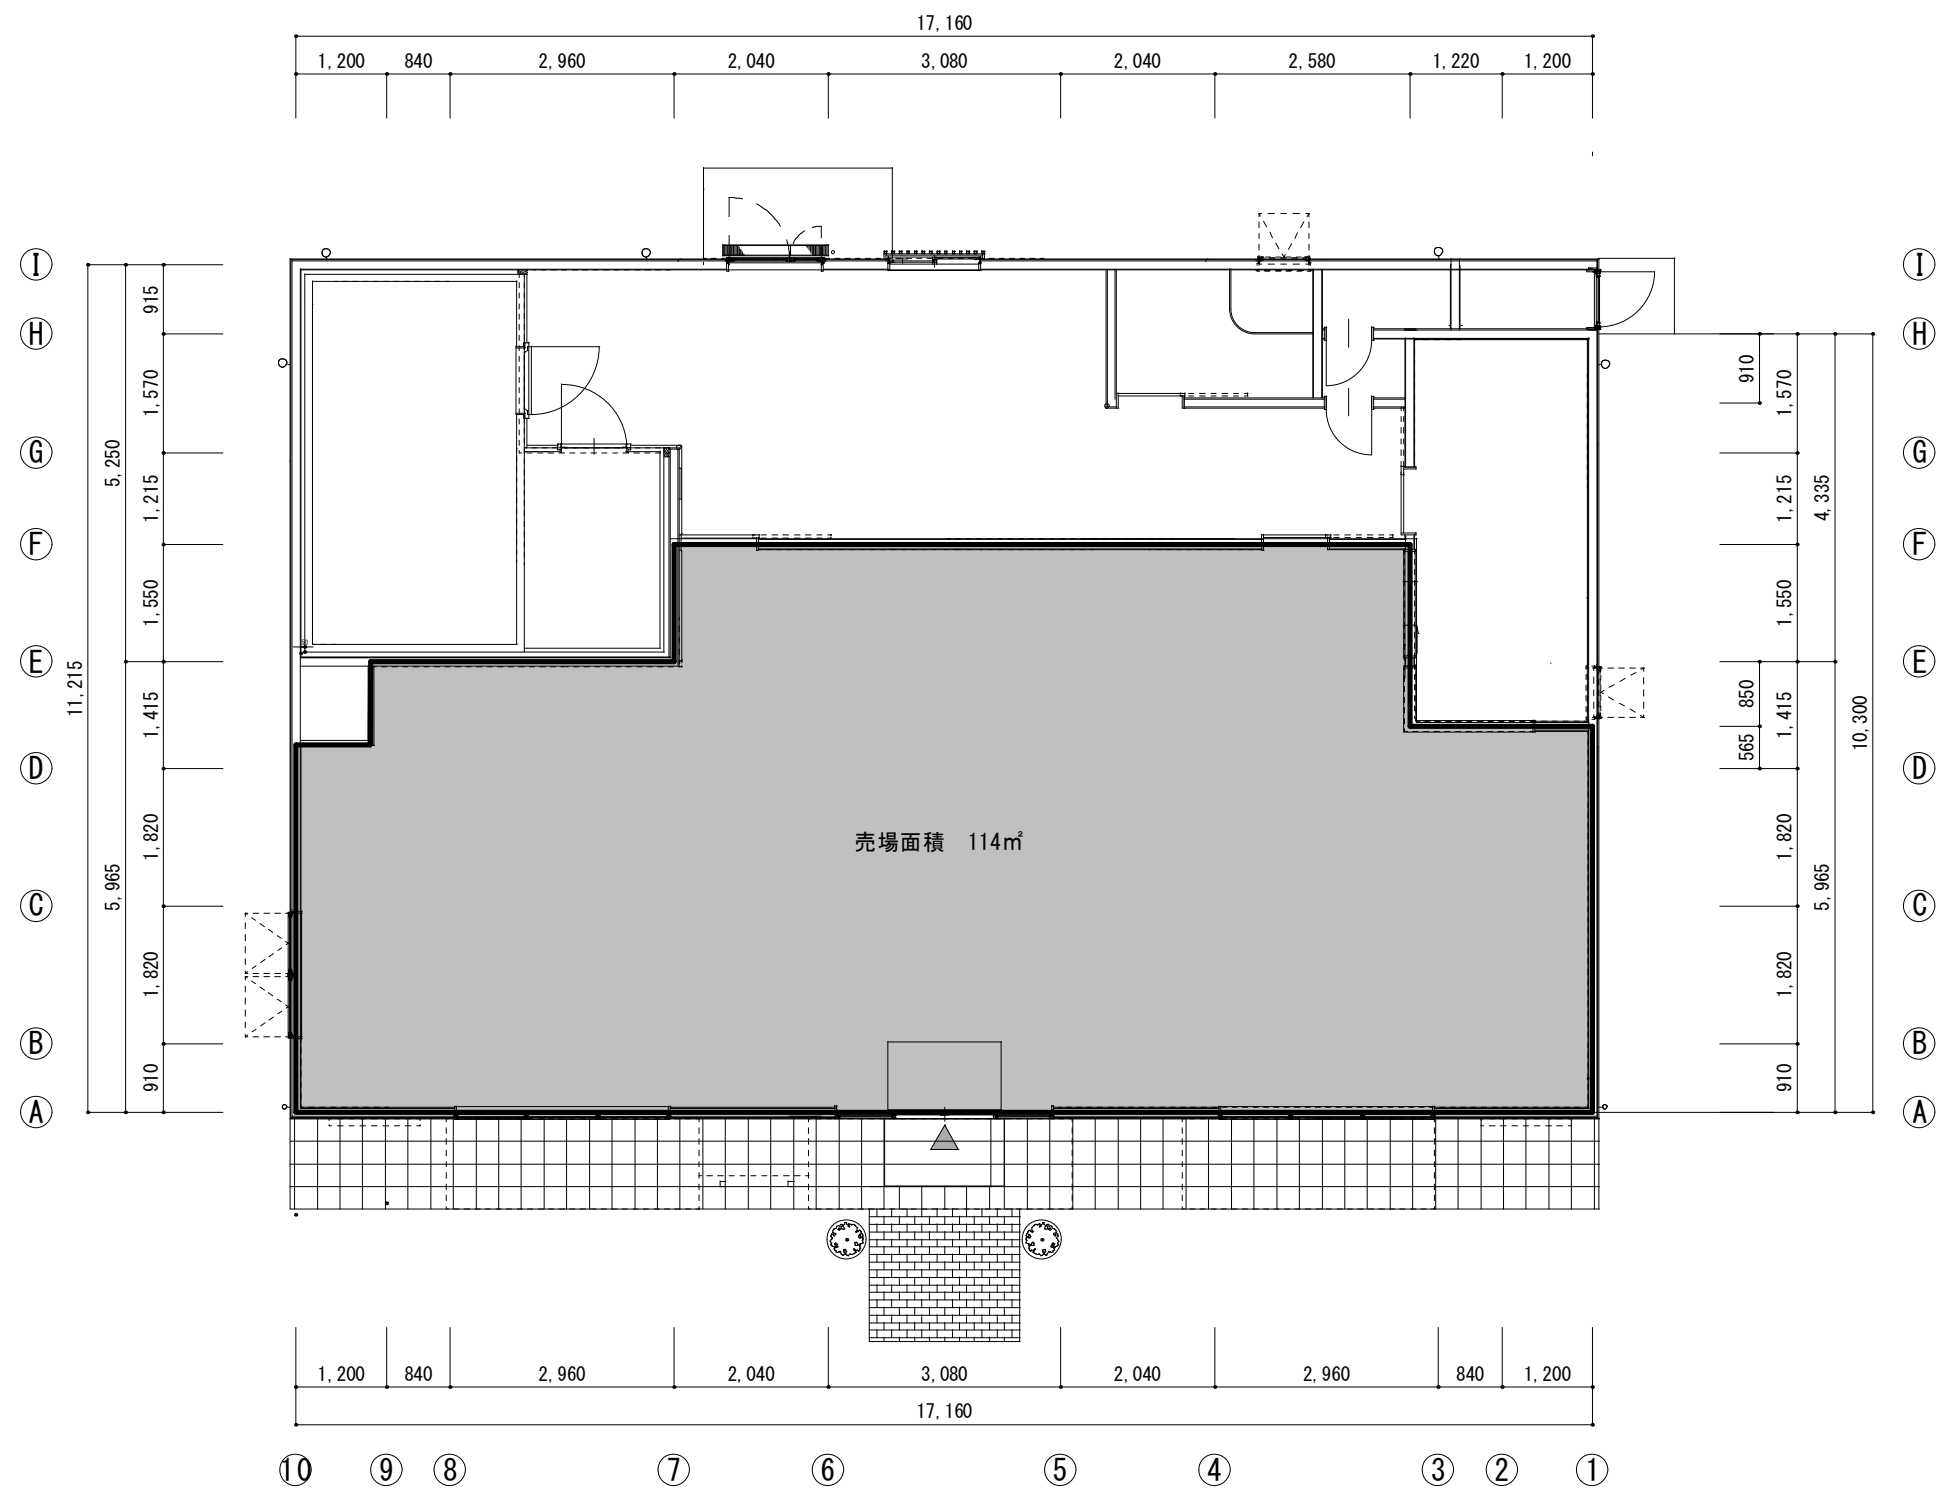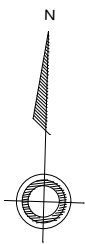


別添図面－7 B棟平面図

2 階求積図

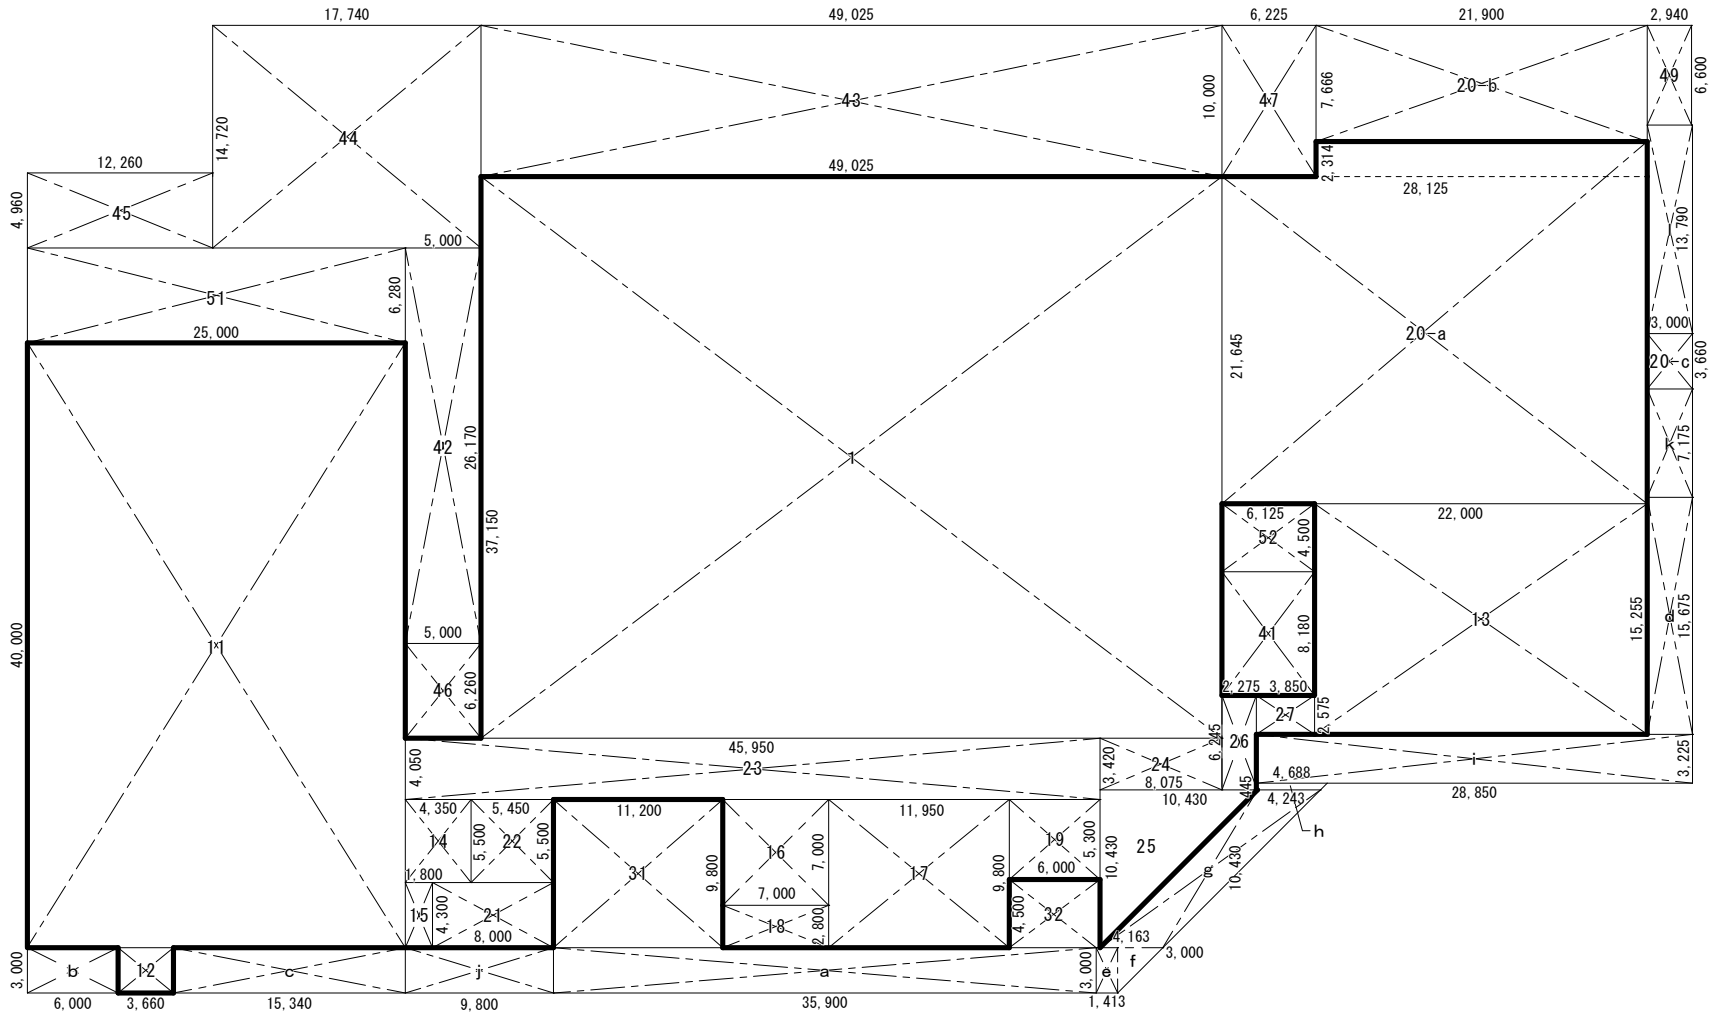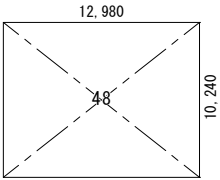


1 階求積図

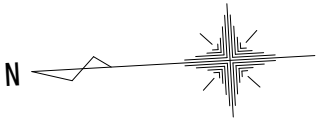



番号	算定式	計
1	49.025 × 37.150	1,821.278 m ²
11	25.000 × 40.000	1,000.000 m ²
12	3.660 × 3.000	10.980 m ²
13	22.000 × 15.255	335.610 m ²
14	4.350 × 5.500	23.925 m ²
15	1.800 × 4.300	7.740 m ²
16	7.000 × 7.000	49.000 m ²
17	11.950 × 9.800	117.110 m ²
18	7.000 × 2.800	19.600 m ²
19	6.000 × 5.300	31.800 m ²
20-a	28.125 × 21.645 + 21.900 × 2.314	659.442 m ²
20-b	21.900 × 7.666	167.885 m ²
20-c	3.000 × 3.660	10.980 m ²
21	8.000 × 4.300	34.400 m ²
22	5.450 × 5.500	29.975 m ²
23	45.950 × 4.050	186.097 m ²
24	8.075 × 3.420	27.616 m ²
25	10.430 × 10.430 × 0.5	54.392 m ²
26	2.275 × 6.245	14.207 m ²
27	3.850 × 2.575	9.913 m ²
31	11.200 × 9.800	109.760 m ²
32	6.000 × 4.500	27.000 m ²
41	6.125 × 8.180	50.102 m ²
42	5.000 × 26.170	130.850 m ²
43	49.025 × 10.000	490.250 m ²
44	17.740 × 14.720	261.132 m ²
45	12.260 × 4.960	60.809 m ²
46	5.000 × 6.260	31.300 m ²
47	6.225 × 10.000	62.250 m ²
48	12.980 × 10.240	132.915 m ²
49	2.940 × 6.600	19.404 m ²
51	25.000 × 6.280	157.000 m ²
52	6.125 × 4.500	27.562 m ²
a	35.900 × 3.000	107.700 m ²
b	6.000 × 3.000	18.000 m ²
c	15.340 × 3.000	46.020 m ²
d	3.000 × 15.675	47.025 m ²
e	1.413 × 3.000	4.239 m ²
f	3.000 × 3.000 × 0.5	4.500 m ²
g	4.163 × 10.430	43.420 m ²
h	(4.688 + 4.243) × 0.445 × 0.5	1.987 m ²
i	28.850 × 3.225	93.041 m ²
j	9.800 × 3.000	29.400 m ²
k	3.000 × 7.175	21.525 m ²
l	3.000 × 13.790	41.370 m ²

売場面積	1 + 11~19 + 20-a + 21~27	4,433.09 m ²
------	--------------------------	-------------------------

1階床面積	1 + 11~27 + 31~32 + 41~47 + 49 + 51~52 + a~l	6,497.60 m ²
2階床面積	48	132.92 m ²
延床面積	1 + 11~27 + 31~32 + 41~49 + 51~52 + a~l	6,630.51 m ²

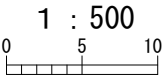


別添図面－8 A棟求積図

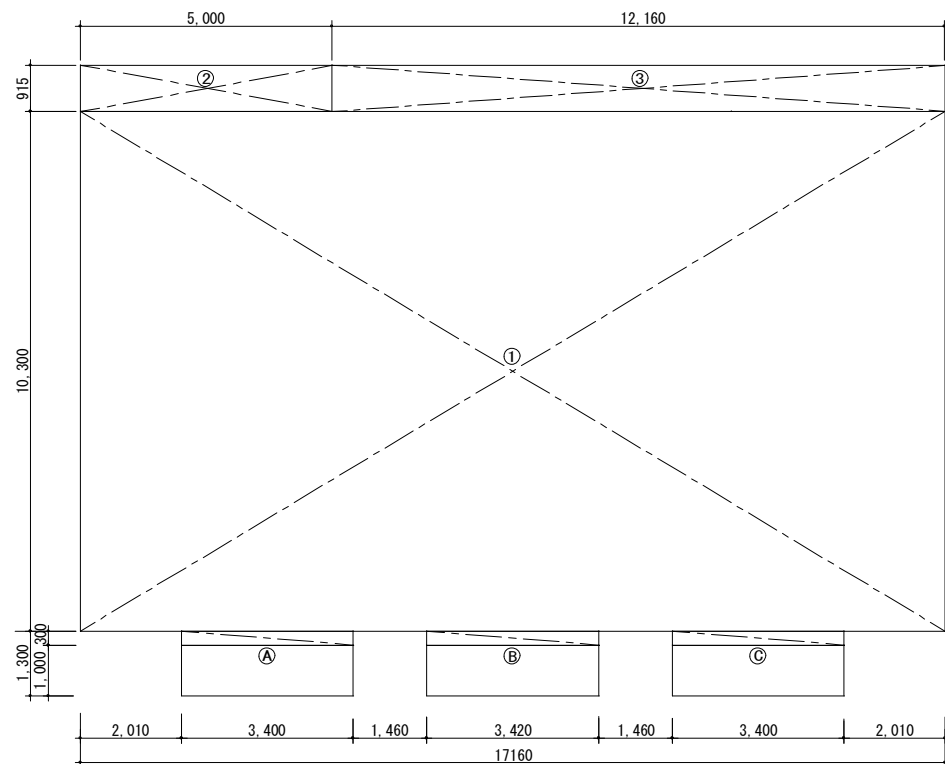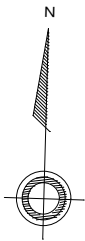


記号	算定式			計
①	17.160	×	10.300	176.748
②	5.000	×	0.915	4.575
③	12.160	×	0.915	11.126
A	3.400	×	0.300	1.020
B	3.420	×	0.300	1.026
C	3.400	×	0.300	1.020


延べ床面積	①+②+③	192.449	192.44㎡
建築面積	①+②+③+A+B+C+D	195.515	195.51㎡

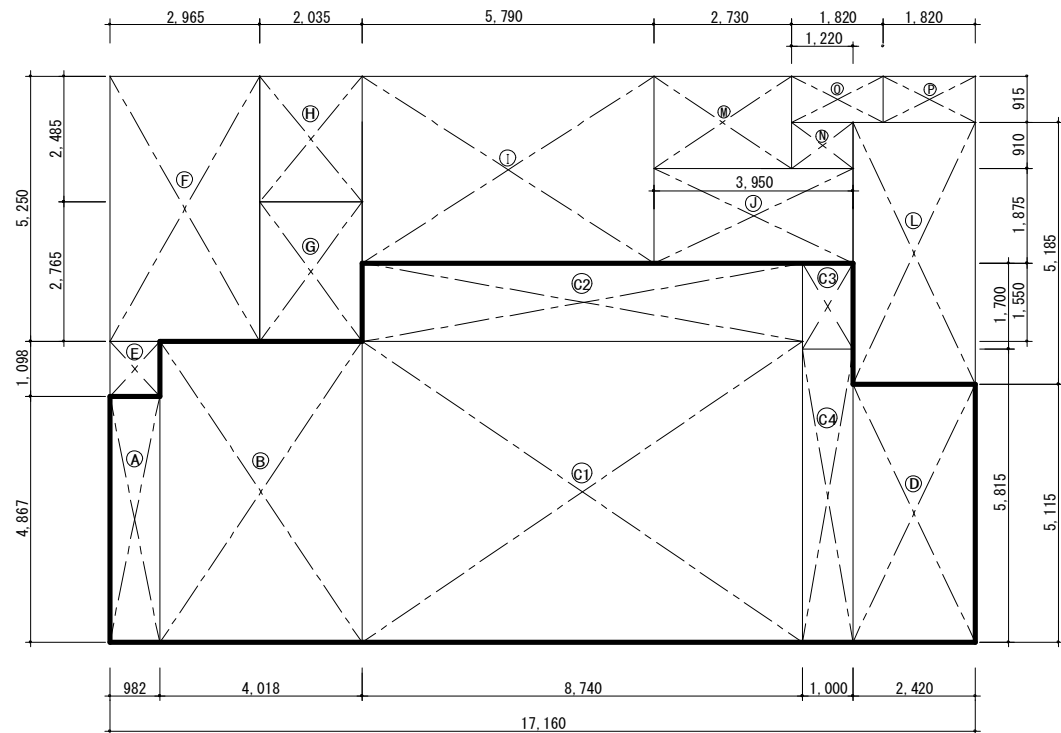


室名	記号	算定式		計	
売り場	A	4.867	×	0.982	4.779
	B	5.965	×	4.018	23.967
	C1	5.965	×	8.740	52.134
	C2	1.550	×	8.740	13.547
	C3	1.700	×	1.000	1.700
	C4	5.815	×	1.000	5.815
	D	5.115	×	2.420	12.378
PS	E	1.098	×	0.982	1.078
プレハブ冷凍庫	F	5.250	×	2.965	15.566
プレハブ冷凍庫	G	2.765	×	2.035	5.626
バックヤード	H	2.485	×	2.035	5.056
	I	3.700	×	5.790	21.423
	J	1.875	×	3.950	7.406
	K	5.185	×	2.420	12.547
工房	L	1.825	×	2.730	4.982
休憩室	M	0.910	×	1.220	1.110
前室	N	0.915	×	1.820	1.665
トイレ	O	0.915	×	1.820	1.665
客用トイレ	P	0.915	×	1.820	1.665
合 計					192.44 ㎡

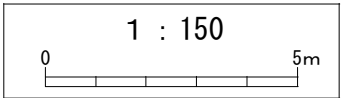


別添図面－9 B棟求積図

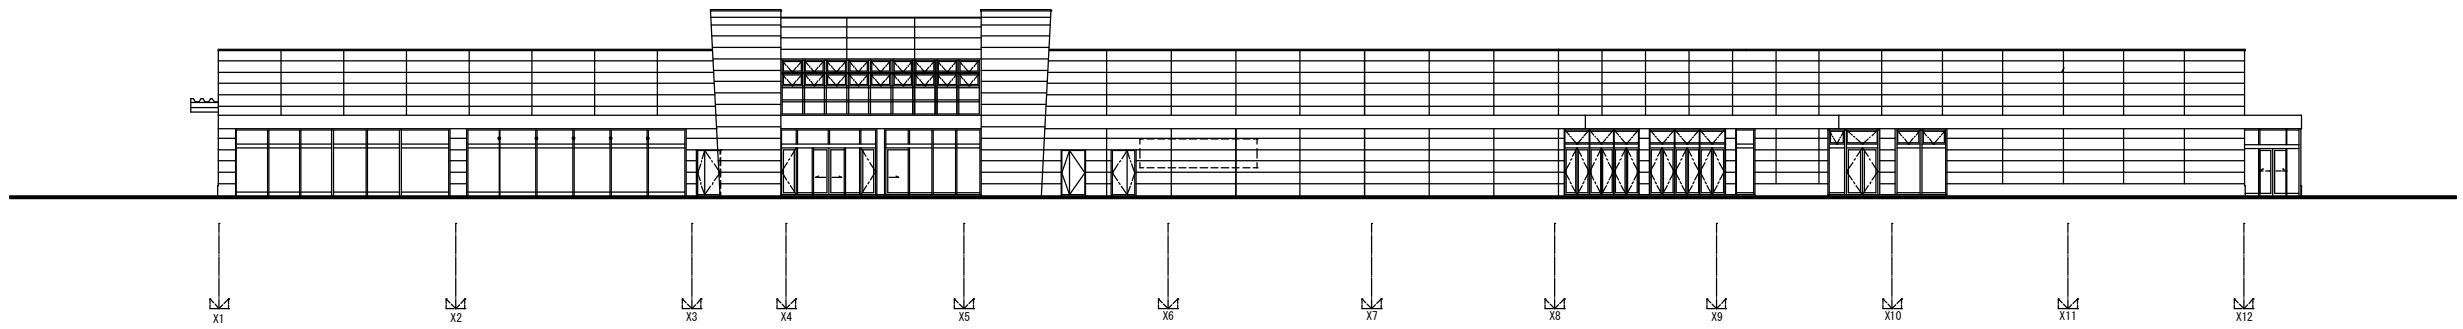


西立面图

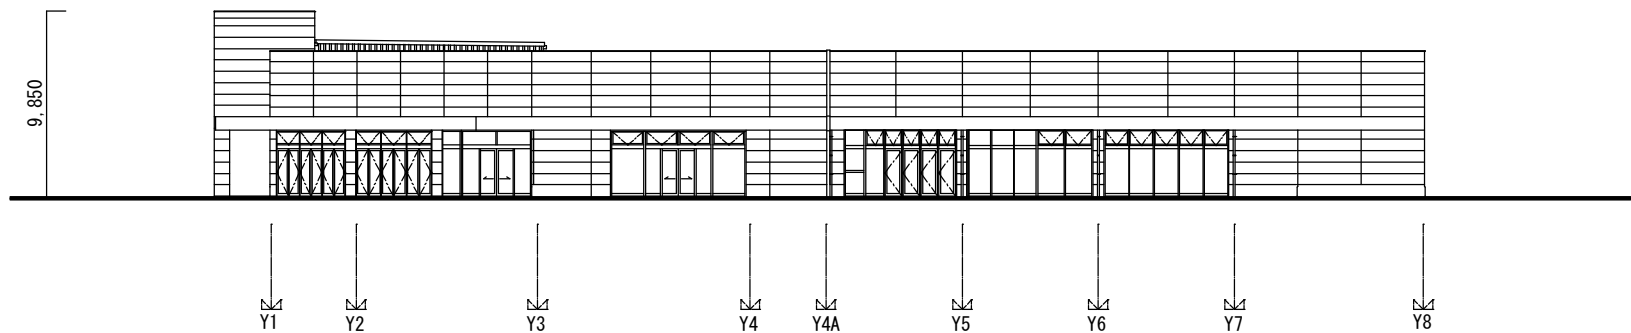


南立面图

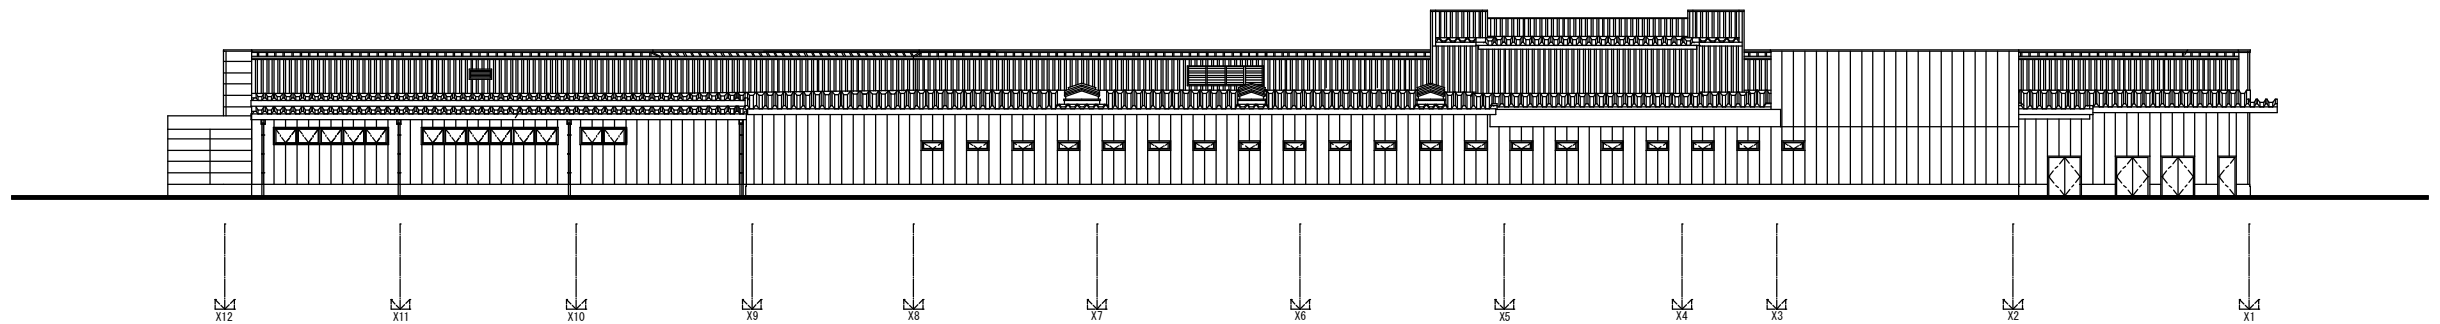


東立面图

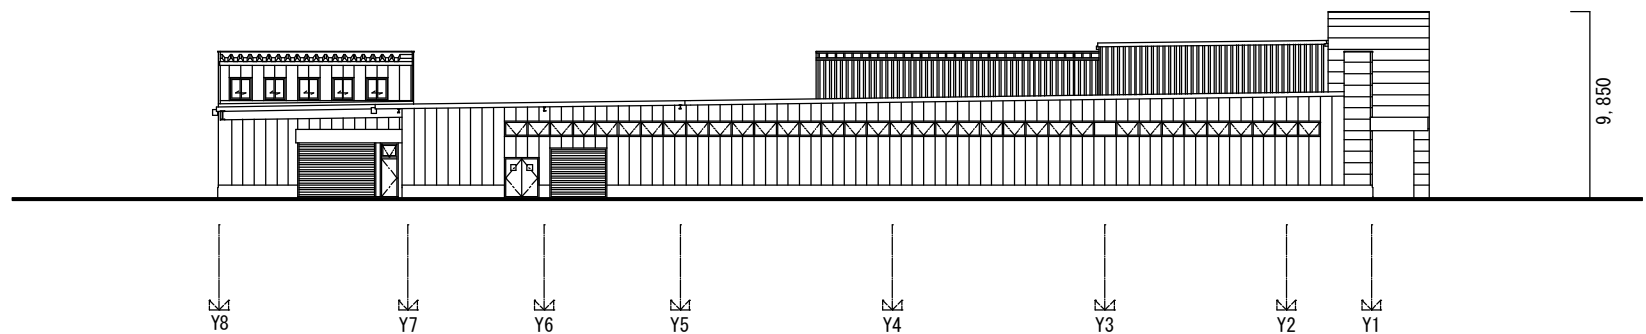


北立面图

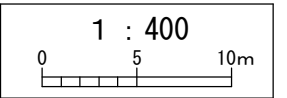


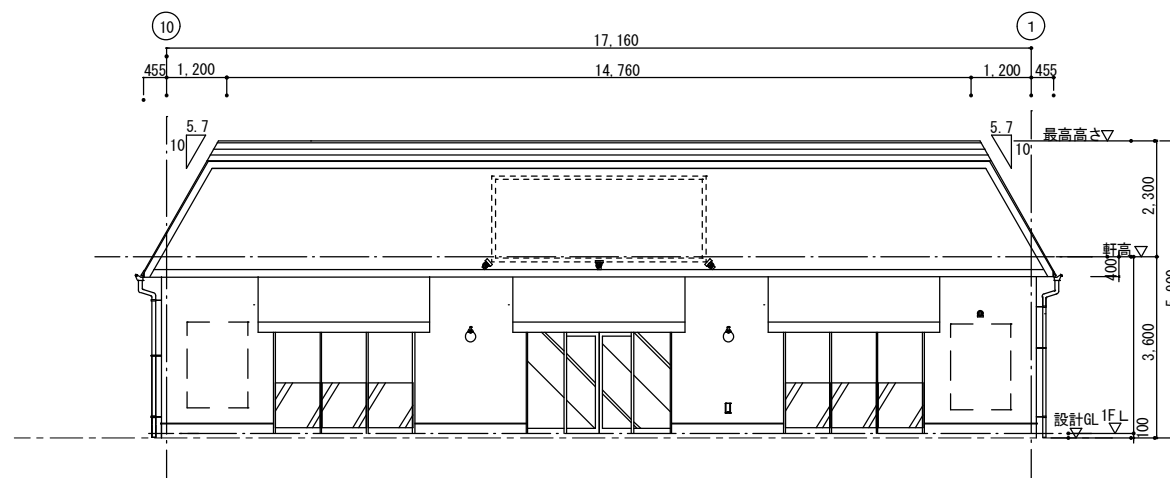


南立面图

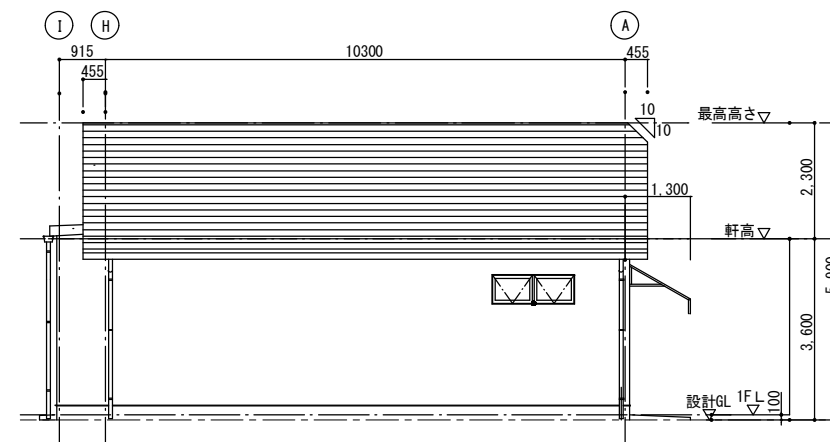

西立面图

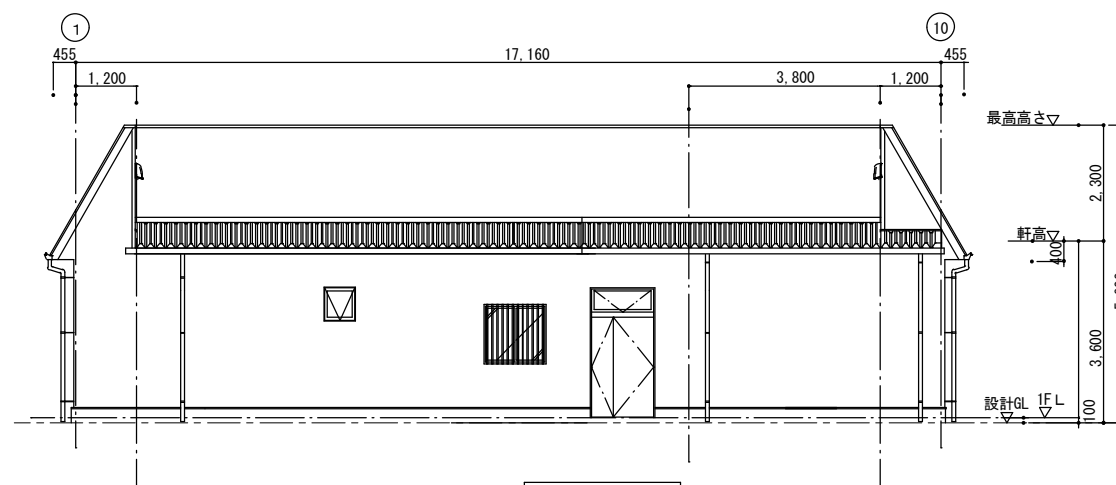

北立面图

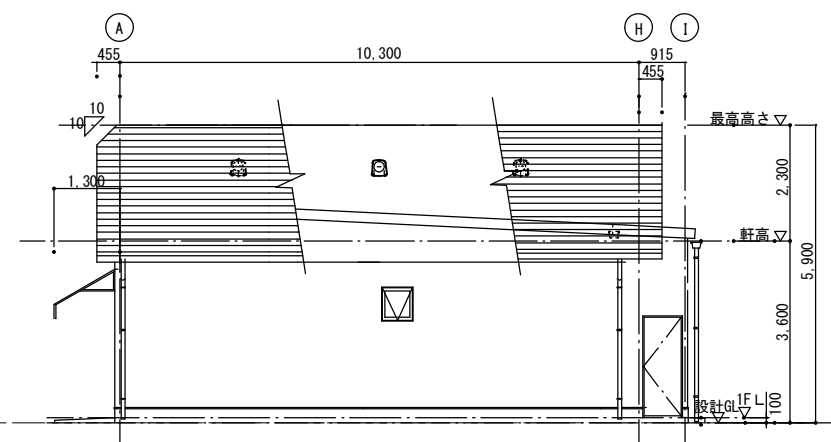

東立面图

