



図面2 周辺見取図


SCALE=1:2,000



凡例

--- 市境


用途地域：市街化調整区域

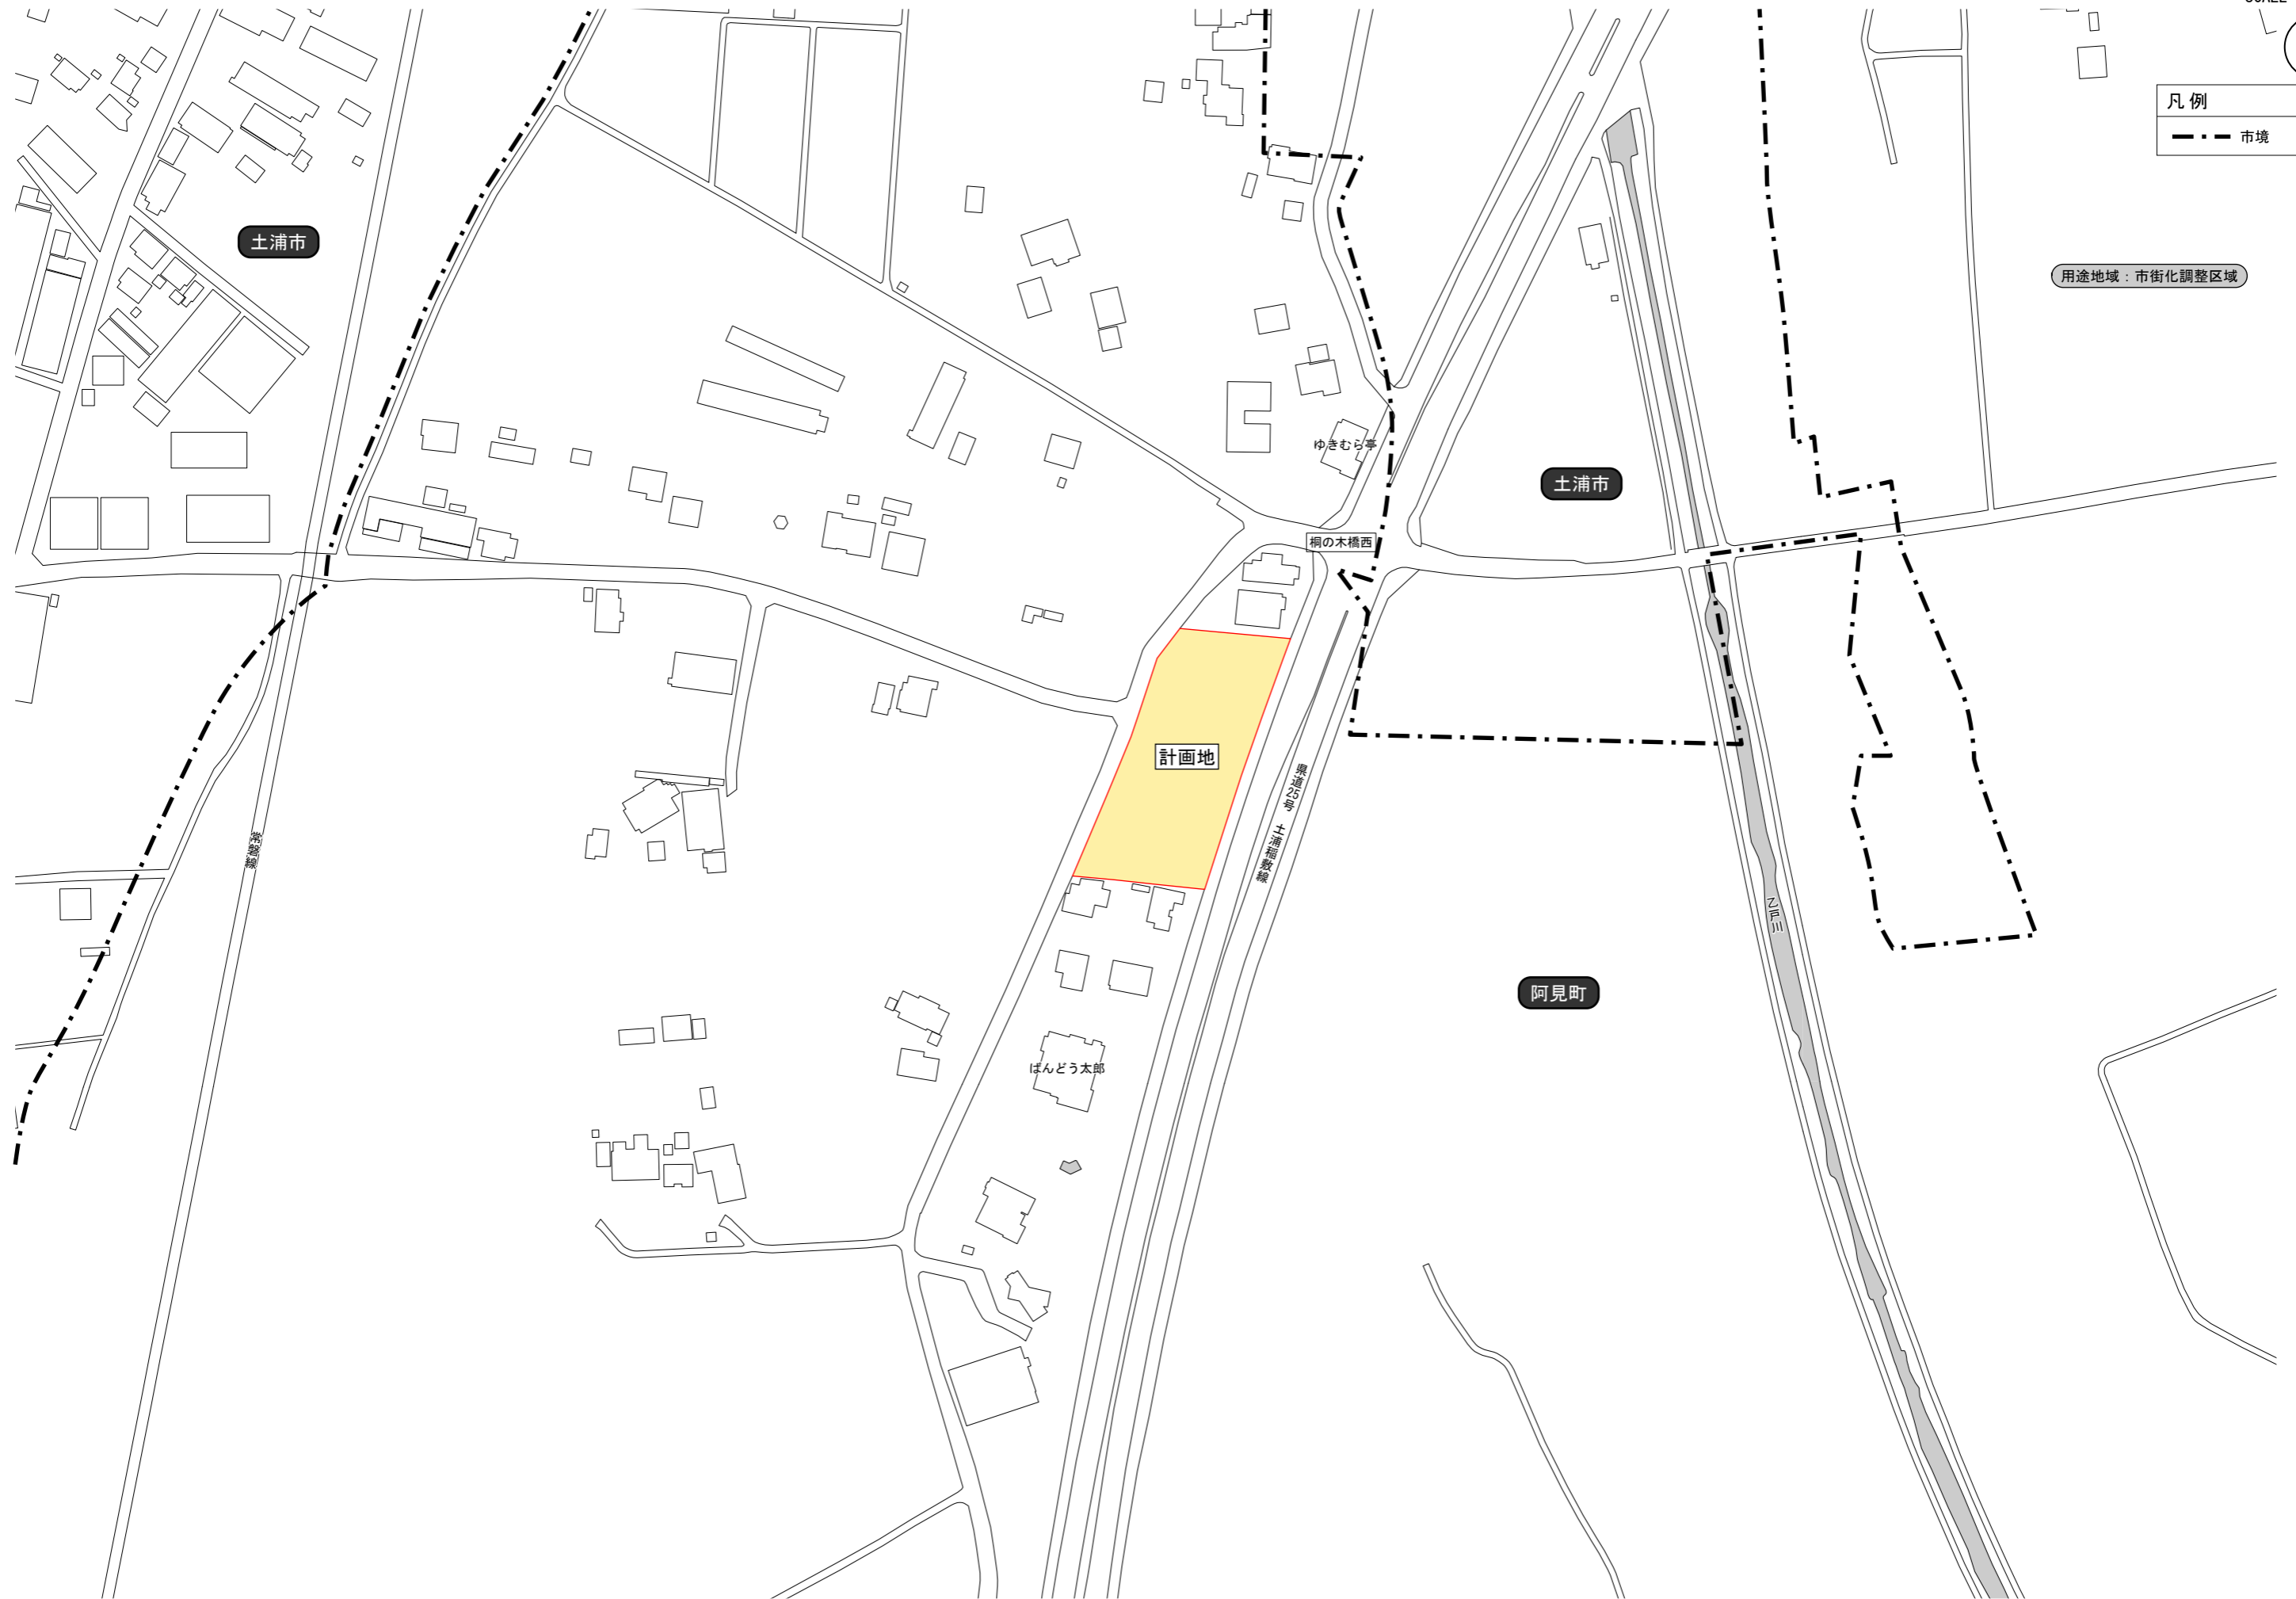



凡例

	物販店舗
	荷さばき施設 10.0×3.0=30.0㎡
	廃棄物保管施設 2.00×5.80×3.50=40.60㎡
	駐輪場
	従業員駐車場 7台
	余剰分駐車場 10台
	敷地境界線

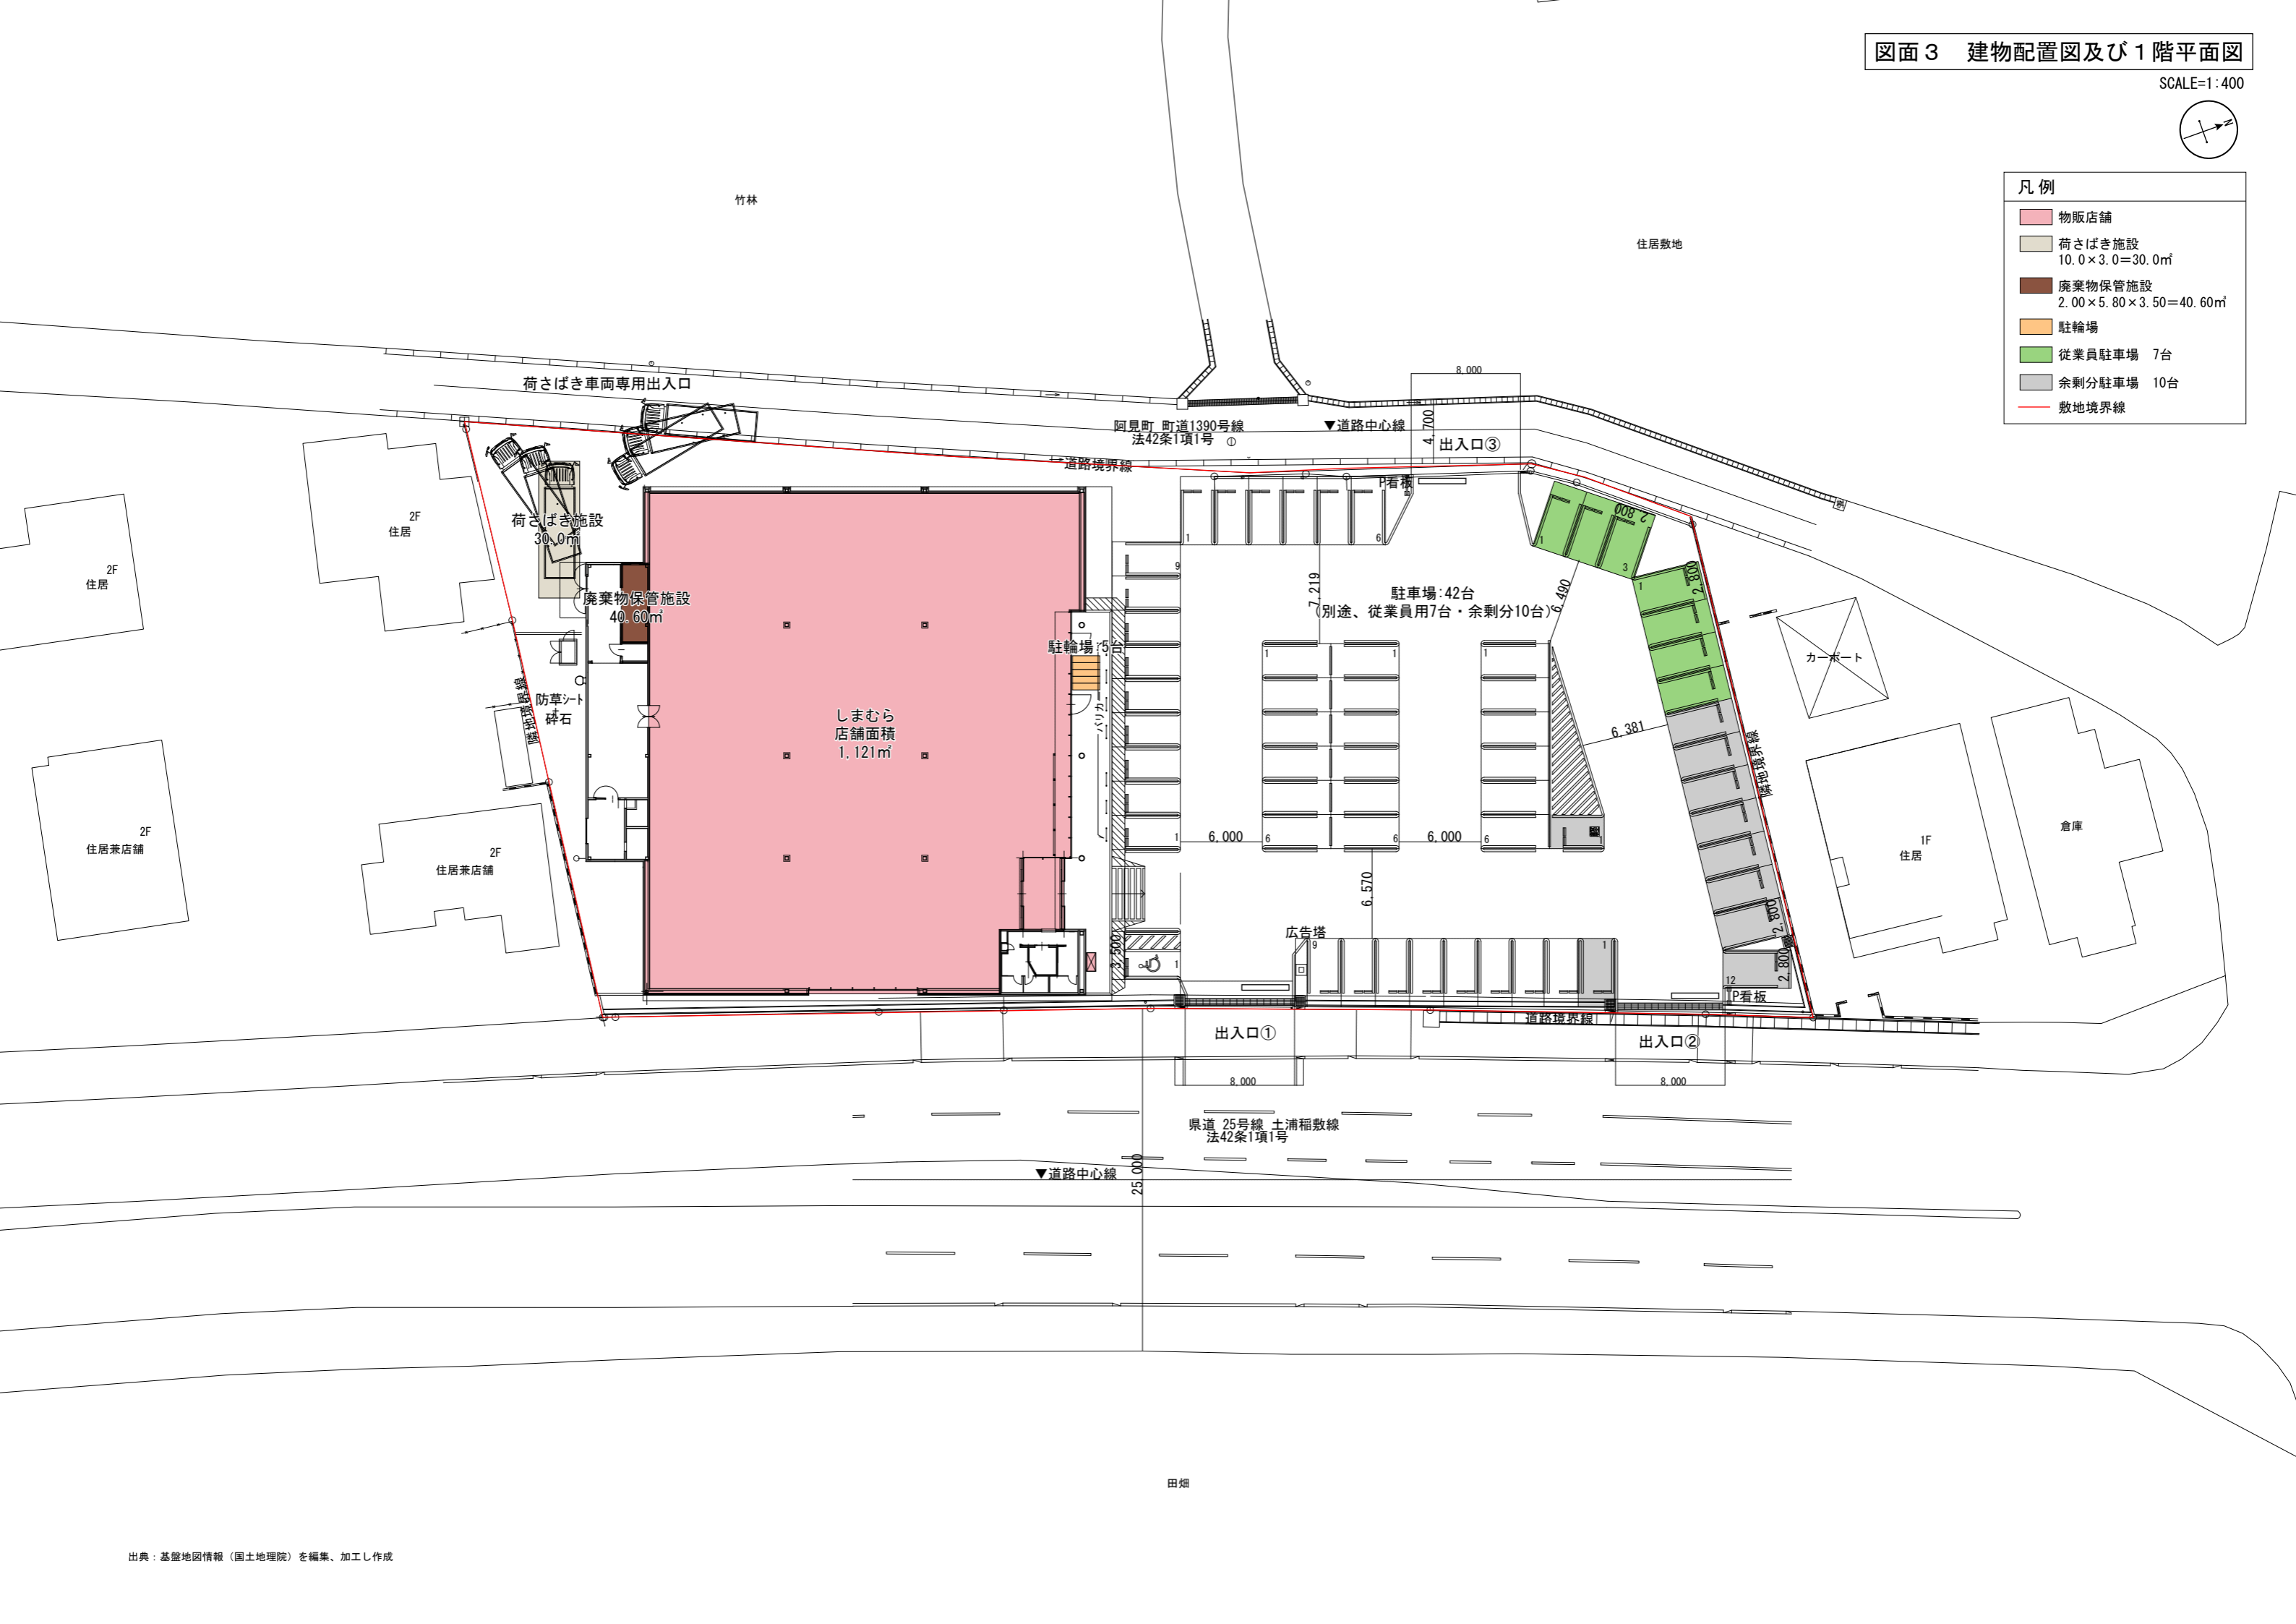


図面 4 求積図

SCALE=1:200




凡例
 物販店舗

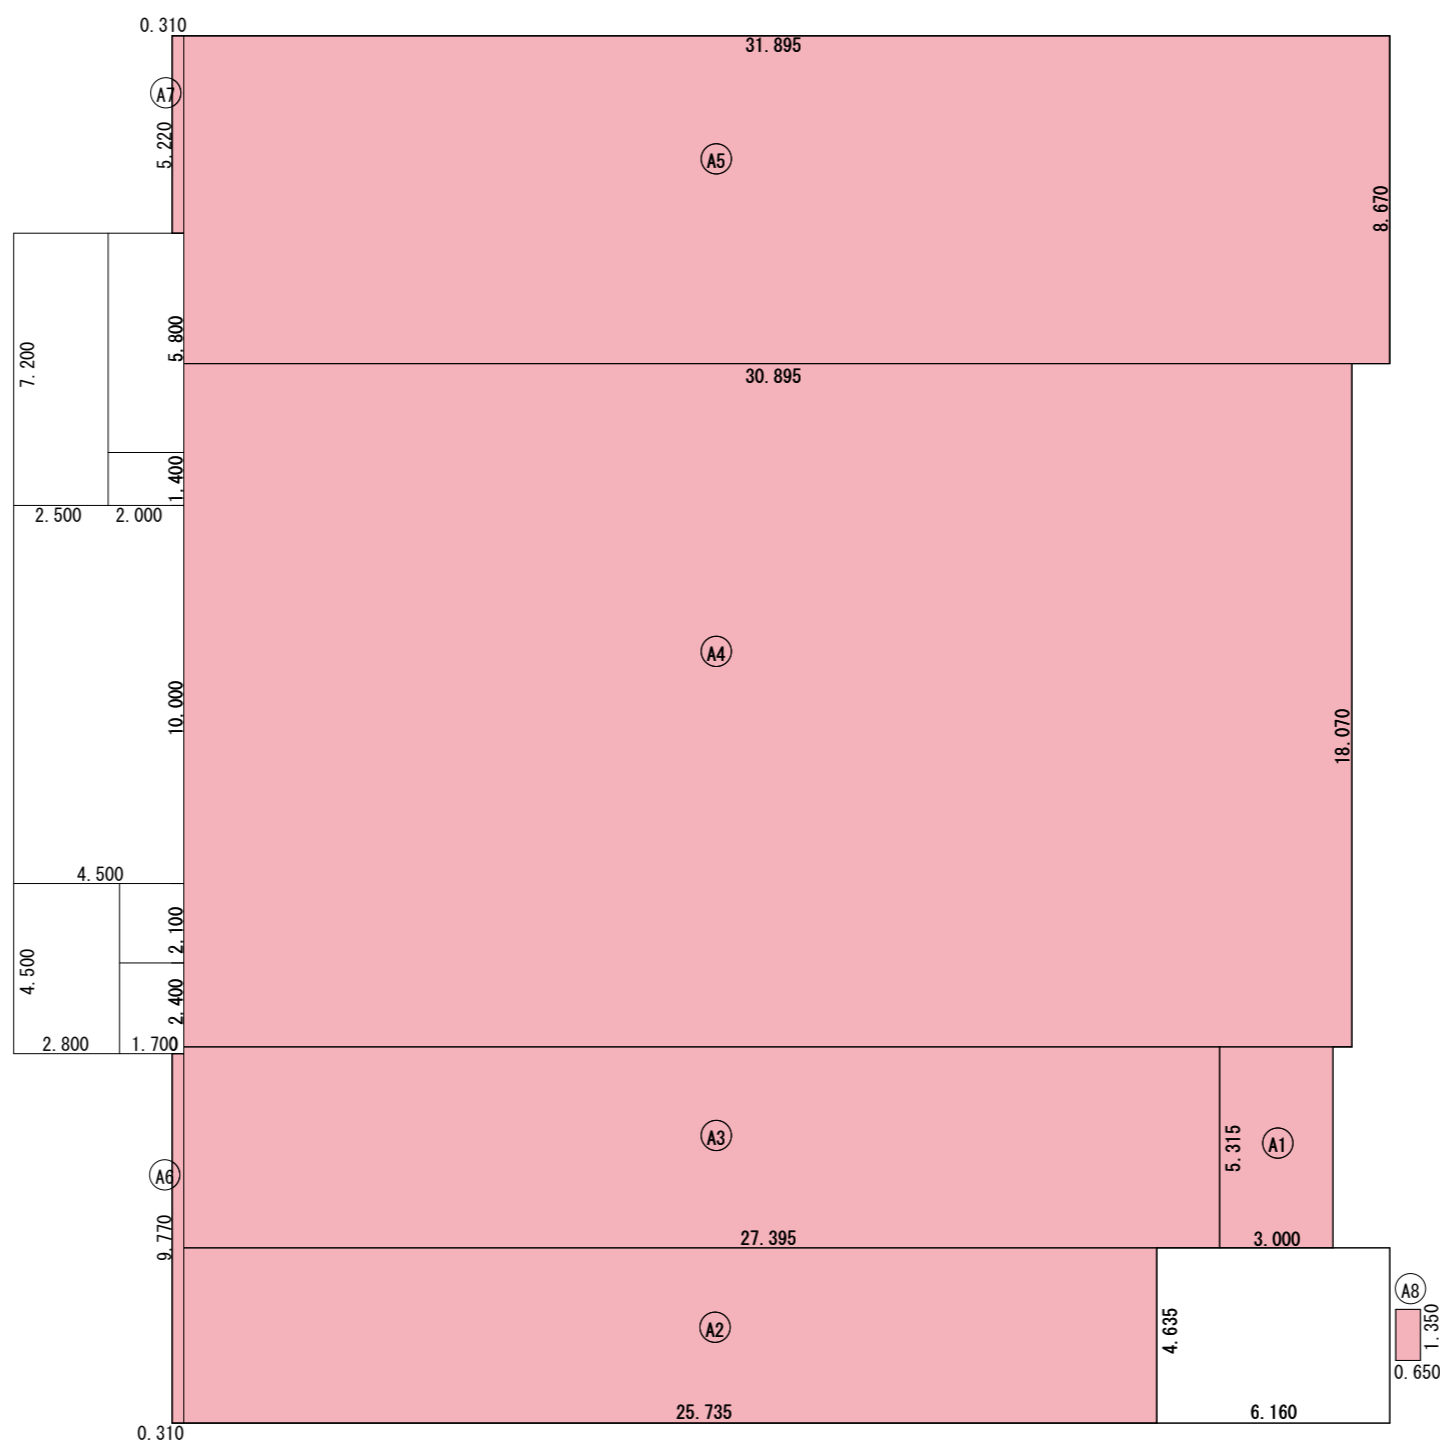


各室面積算定表		
風除室		
室名	面積算定式	合計 (㎡)
A1	5.315 × 3.000 =	15.945000
計		15.95
売場		
室名	面積算定式	合計 (㎡)
A2	4.635 × 25.735 =	119.281725
A3	5.315 × 27.395 =	145.604425
A4	18.070 × 30.865 =	557.730550
A5	8.670 × 31.895 =	276.529650
A6	9.770 × 0.310 =	3.028700
A7	5.220 × 0.310 =	1.618200
計		1103.793250
自動販売機		
室名	面積算定式	合計 (㎡)
A8	0.650 × 1.350 =	0.877500
計		0.88
合計		1120.62


店舗面積
1,121㎡

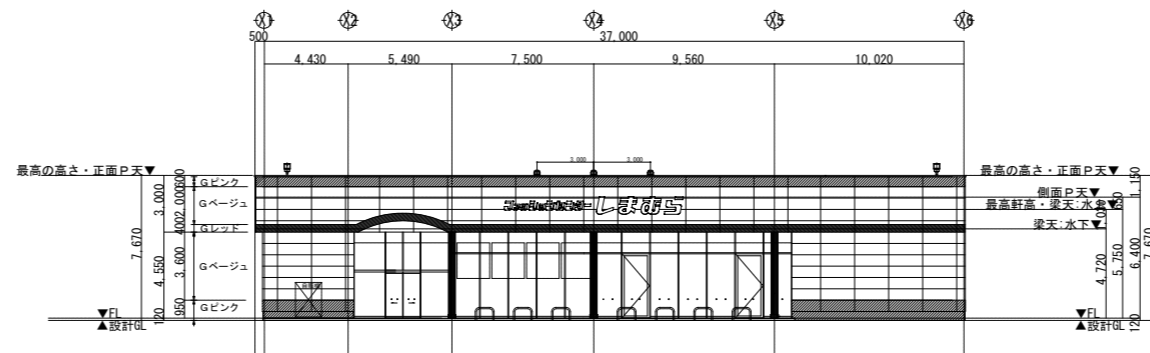


北側立面図

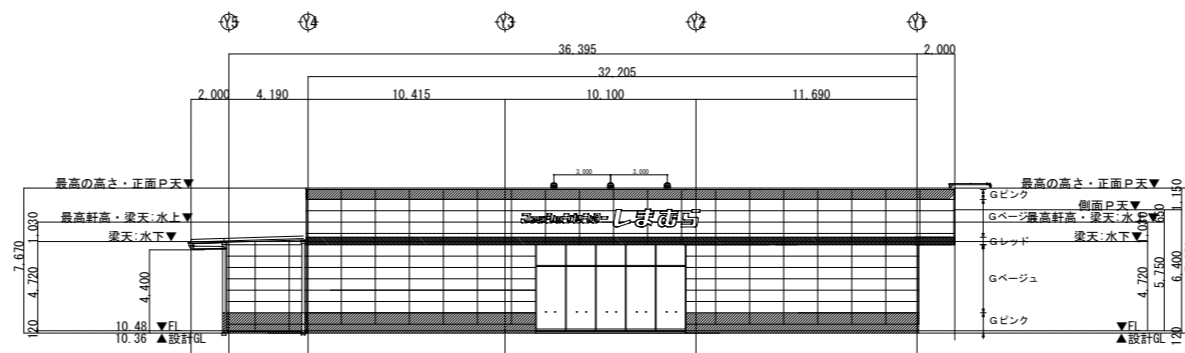

西側立面図

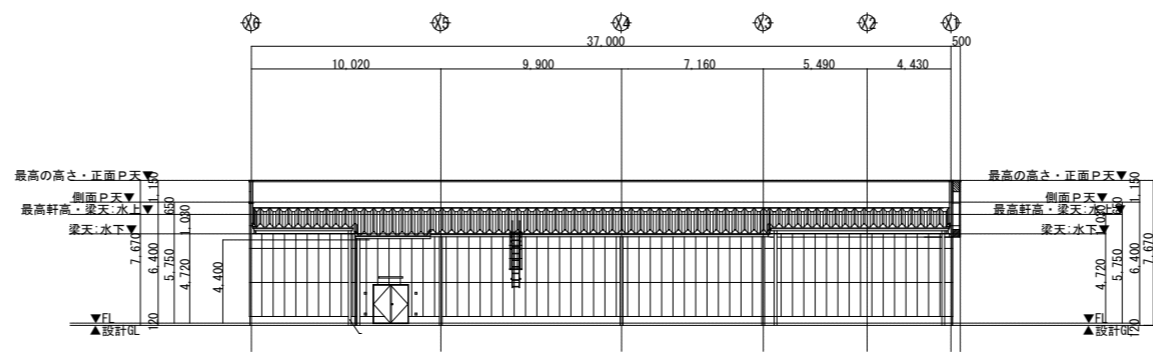

南側立面図

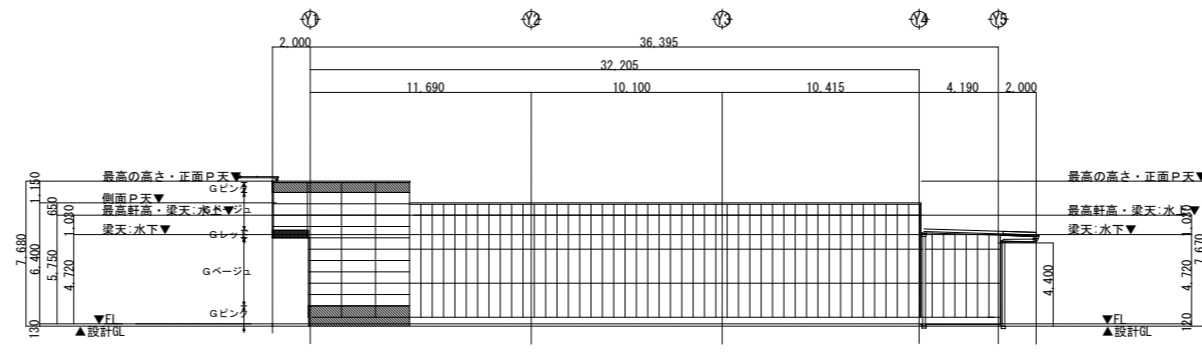

東側立面図